




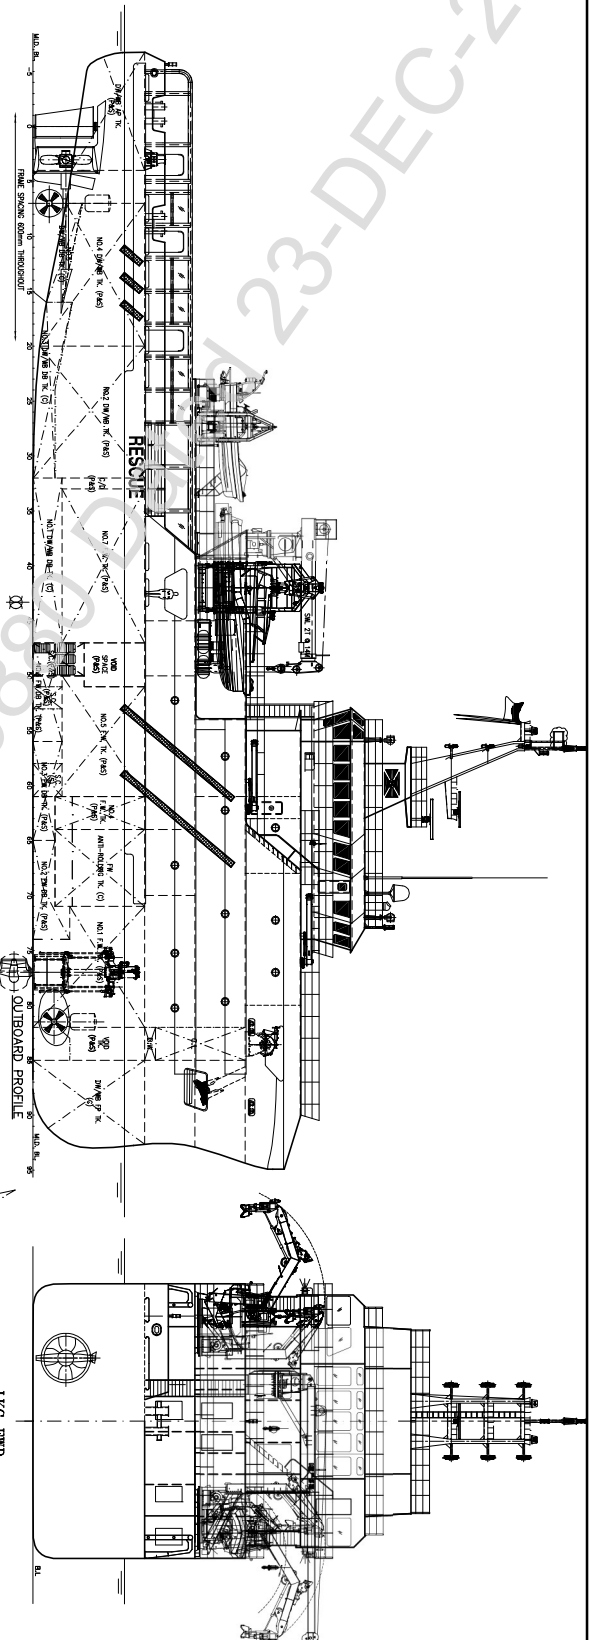


1/30 FMD

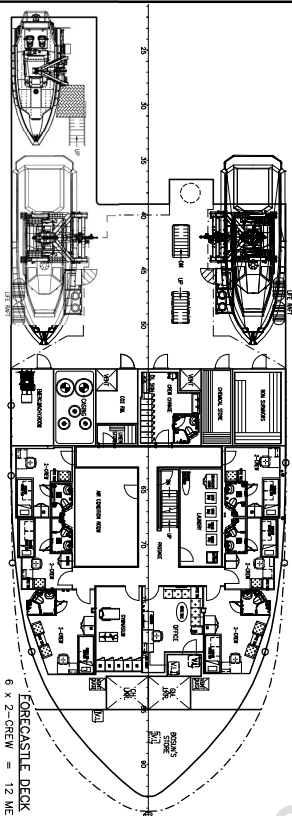


FORECASTLE DECK
6 x 2-CREW = 12 MEN

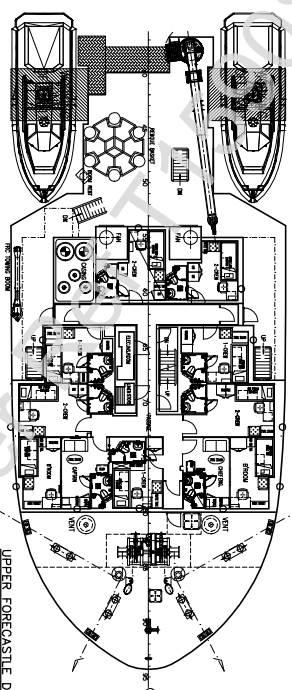

UPPER FORECASTLE DECK
5 x 1-CREW = 5 MEN
TOTAL
4 x 2-CREW = 13 MEN

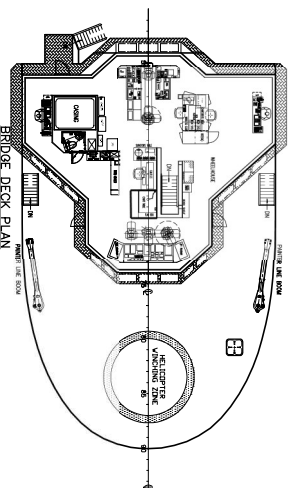


BRIDGE DECK PLAN

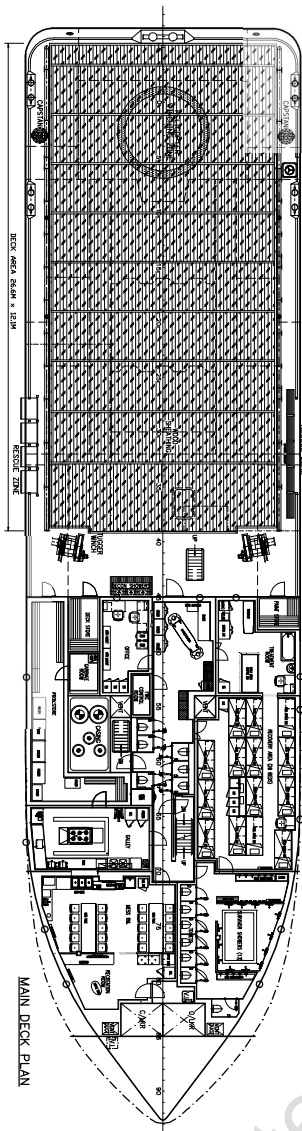

MAIN DECK PLAN

PRINCIPAL DIMENSIONS

LENGTH (O.A.) 61.000 M
LENGTH (W.L.) 59.770 M
BREADTH (B.P.) 12.000 M
DEPTH (M.D.) 6.100 M
MAXIMUM DRAFT 5.500 M
FUEL OIL 800 M³
FRESH WATER / W.B. 320 M³
CLEAR DECK AREA 4700 M²
CLEAN DECK LOADING = 77/M²
MAIN PROPELLION ENGINE 2 X 1400 KWS
SPEED (TRIALS) 13.0 KNOTS
COMPLEMENT 25 MEN

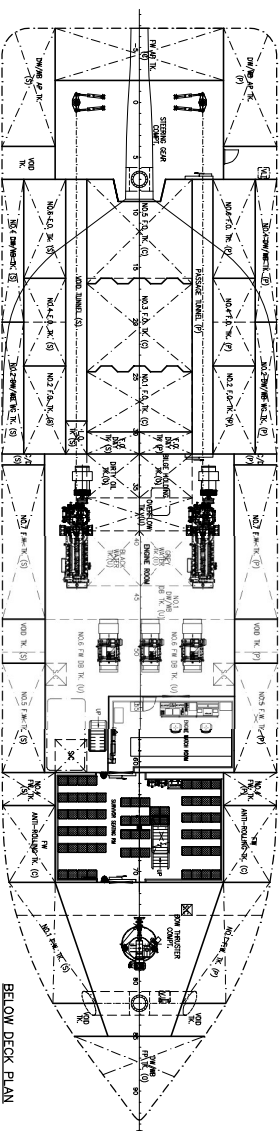

BELOW DECK PLAN



ITEM	DETAILS OF MODIFICATION	BY	DATE
1			
2			
PROJECT 61M EMERGENCY RESPONSE/RESCUE/REMEDIAL SUPPORT VESSEL

CLIENT KHIAM CHUAN MARINE PTE LTD

11, RAFFLES PLACE, #11-01, THE SPRINGBANKS, SINGAPORE 049801

TEL: 65-67533831 FAX: 65-67533832

EMAIL: kchiang@kcm.com.sg

GENERAL ARRANGEMENT

DESIGNER KHIAM CHUAN MARINE PTE LTD

CHECKED SCALE 1:150

DRAWING NUMBER KCM/0716-61

DATE 30-11-16

BY 02

30-11-16

"FASTNET SENTINEL"
CLASS NO.: 15251894

THIS DOCUMENT AND THE INFORMATION IT CONTAINS IS THE PROPERTY OF KHIAM CHUAN MARINE PTE LTD. IT IS TO BE USED ONLY IN CONNECTION WITH THE PROJECT FOR WHICH IT WAS PREPARED AND IS NOT TO BE REPRODUCED OR TRANSMITTED IN ANY FORM OR BY ANY MEANS, ELECTRONIC OR MECHANICAL, WITHOUT PRIOR WRITTEN CONSENT.