

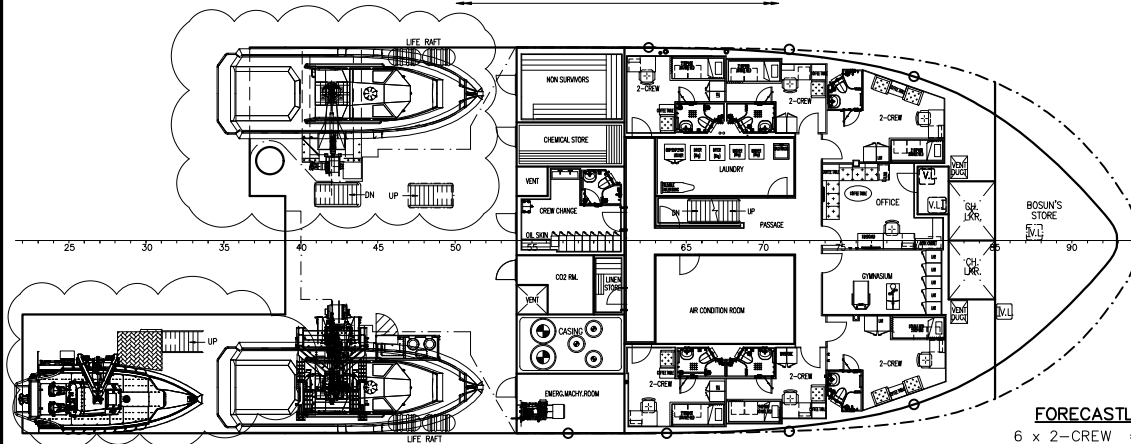
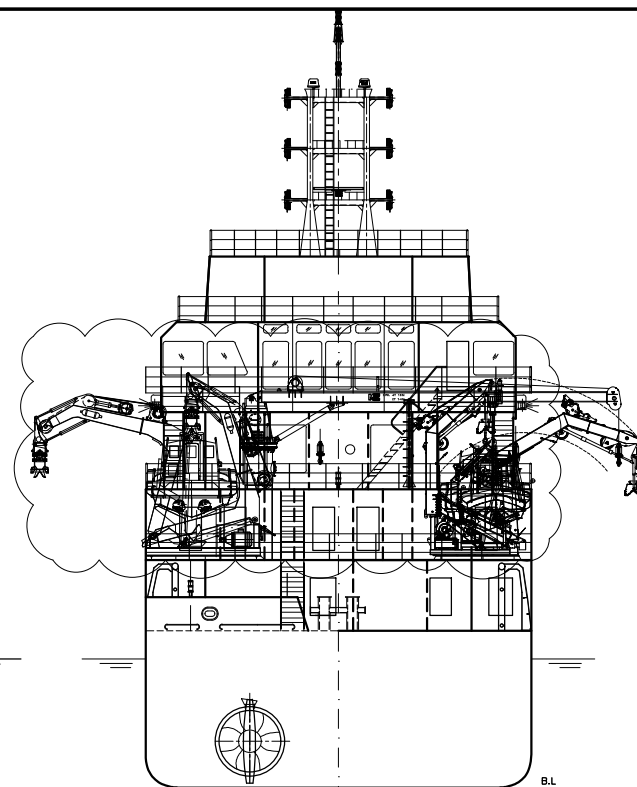


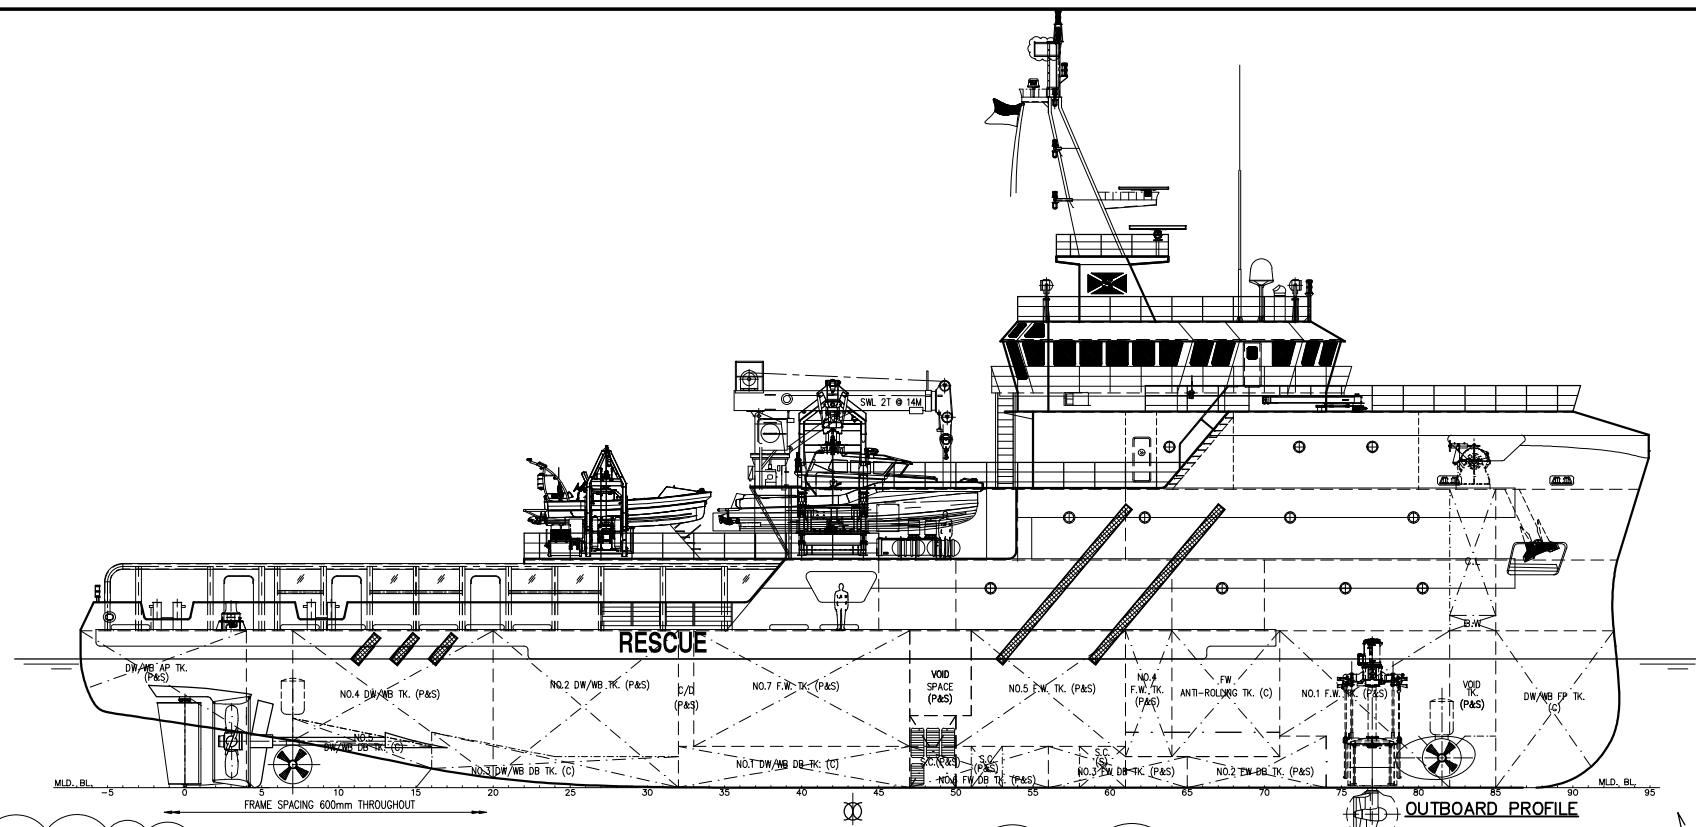


FORECASTLE DECK
6 x 2-CREW = 12 MEN

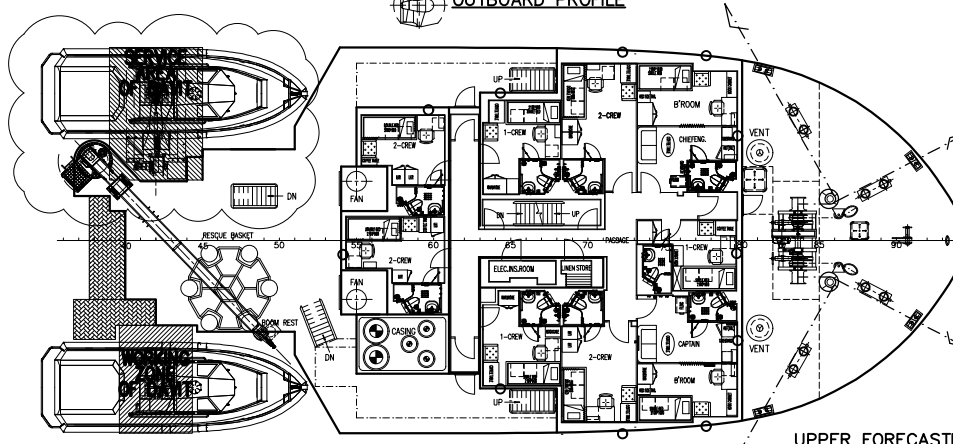


UPPER FORECASTLE DECK
5 x 1-CREW = 5 MEN
4 x 2-CREW = 8 MEN
TOTAL = 13 MEN


LKG FWD

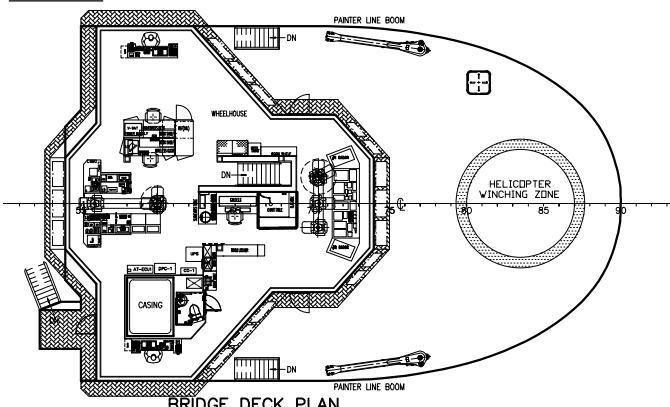

BRIDGE DECK PLAN

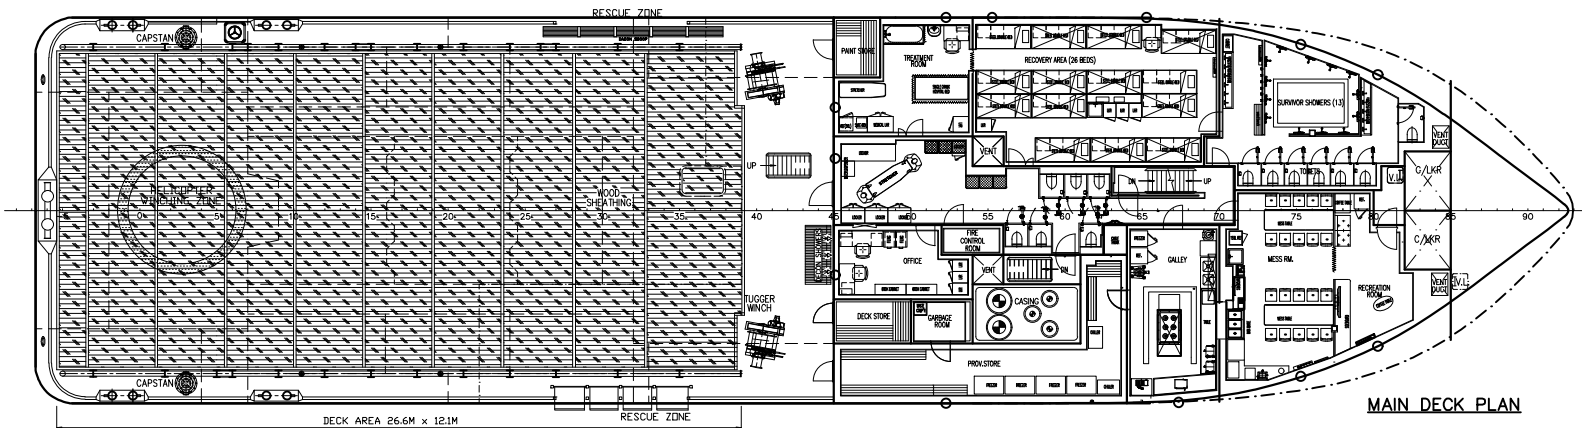

MAIN DECK PLAN

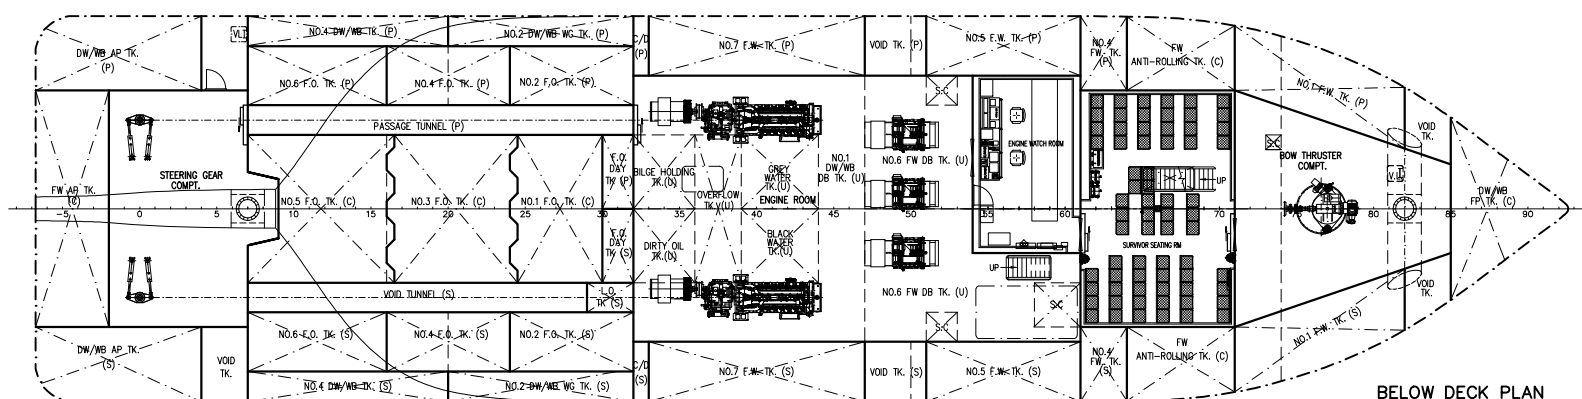

BELOW DECK PLAN

PRINCIPAL DIMENSIONS

LENGTH (O.A.)	61.000 M
LENGTH (W.L.)	59.730 M
LENGTH (B.P.)	55.710 M
BEAM (MLD.)	15.000 M
DEPTH (MLD.)	6.100 M
MAXIMUM DRAFT	5.000 M
FUEL OIL	550 M ³
FRESH WATER	800 M ³
DRILL WATER / W.B.	600 M ³
CLEAR DECK AREA	320 M ²
DECK CARGO (DECK LOADING = 7T/M ²)	500 TONS
MAIN PROPULSION ENGINE	2 X 1400 KW
SPEED (TRIALS)	13.0 KNOTS
COMPLEMENT	25 MEN

PROJECT	61M EMERGENCY RESPONSE/RESCUE/FIELD SUPPORT VESSEL		
TITLE	GENERAL ARRANGEMENT		
CLASSIFICATION	HULL NO. SK87		
DRAWN	CHECKED	SCALE	DRAWING NUMBER
HCKOH		1:150	KCM/Q716-G1
15-02-13			C4-0

THIS DOCUMENT AND THE INFORMATION IT CONTAINS IS COPYRIGHT AND REMAINS THE PROPERTY OF KHIAM CHUAN MARINE PTE. LTD. IT IS NOT TO BE COPIED IN WHOLE OR IN PART OR DISCLOSED TO ANY THIRD PARTY FOR ANY PURPOSE WHATSOEVER WITHOUT PRIOR WRITTEN CONSENT.

CONSULTANT
KHIAM CHUAN MARINE PTE. LTD.
31, BUKIT BATOK CRESCENT, #01-53, THE SPLENDOUR
SINGAPORE 658070 Tel+65-67753383 Fax+65-67753788
Email: khamchuan@kcm.com.sg

REVISION
C4-0 REVISION 'A' DAUGHTER 'DRAFT' & 'DAWN' ON PORT SIDE
ITEM MOVE THE FAST RESCUE CRANE & DAVE TO STARBOARD SIDE
DETAILS OF MODIFICATION
BY YUMINGYE
DATE 13.07.23