

KC-4000C ERRV/FSV

PRINCIPAL DIMENSIONS

LENGTH (O.A.)	60.00 M
LENGTH (W.L.)	59.60 M
LENGTH (B.P.)	55.59 M
BEAM (MLD.)	15.80 M
DEPTH (MLD.)	6.50 M
DESIGN DRAFT	5.20 M
FUEL OIL	580 M ³
FRESH WATER	370 M ³
DRILL WATER / W.B.	700 M ³
MUD/BRINE	350 M ³
RECOVERY OIL	290 M ³
DRY BULK TANKS (4x1500 FT ³)	170 M ³
FOAM	14 M ³
OIL DISPERSANT	5 M ³
CLEAR DECK AREA	300 M ²
DECK CARGO (DECK LOADING = 7T/M ²)	500 TONS
MAIN PROPULSION ENGINE	2 X 2000 PS
SPEED (TRIALS)	13.0 KNOTS
COMPLEMENT	
CREW	15 MEN
SPECIAL PERSONNEL	16 MEN

CLASS NOTATION: ✱A1, ✱AMS, Ⓔ, Offshore Support Vessel
(Supply-HNLS, FFV1, OSR-C2, SSR), GR B-(300),
SPS, HDC(7t/m², main deck), RW, UWILD, IHM
✱DPS-2





REVIEWED

Details of this review
are as indicated in the
ABS letter


ABS

WITH ABS AMENDMENTS
ON PAGES NA


WITH ABS COMMENTS
#s S-027, S-028, S-034,
L-002, L-025, P-054,
P-055

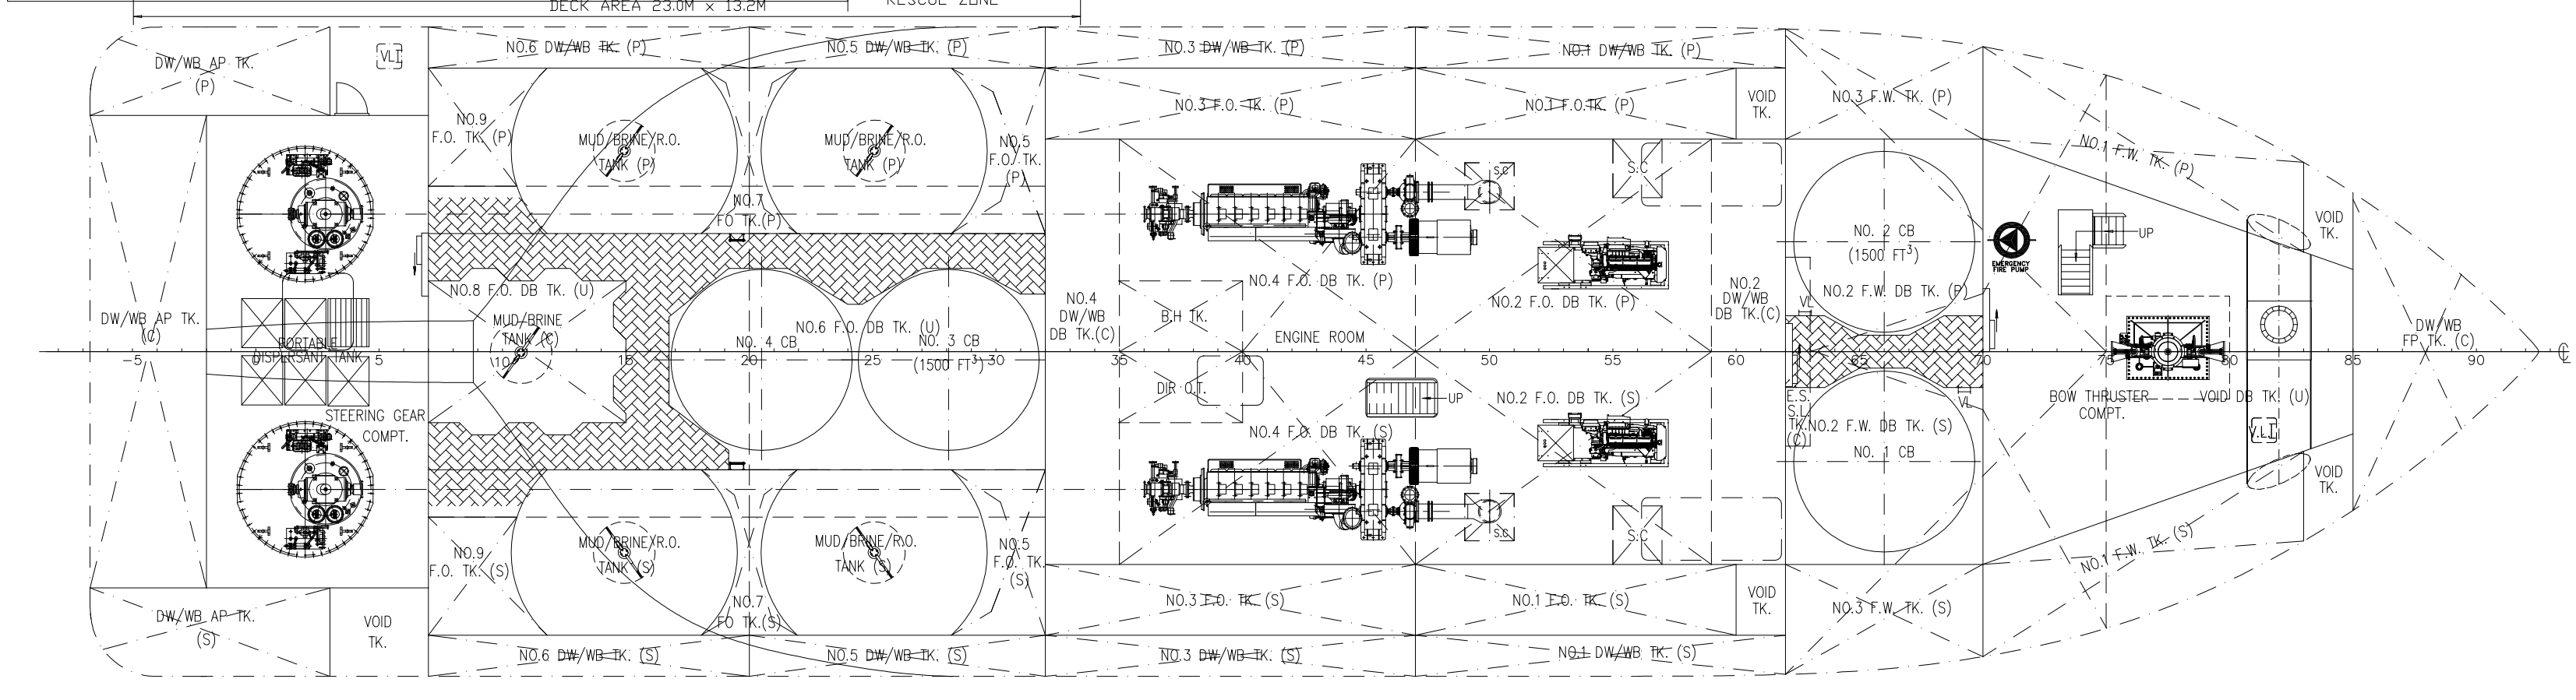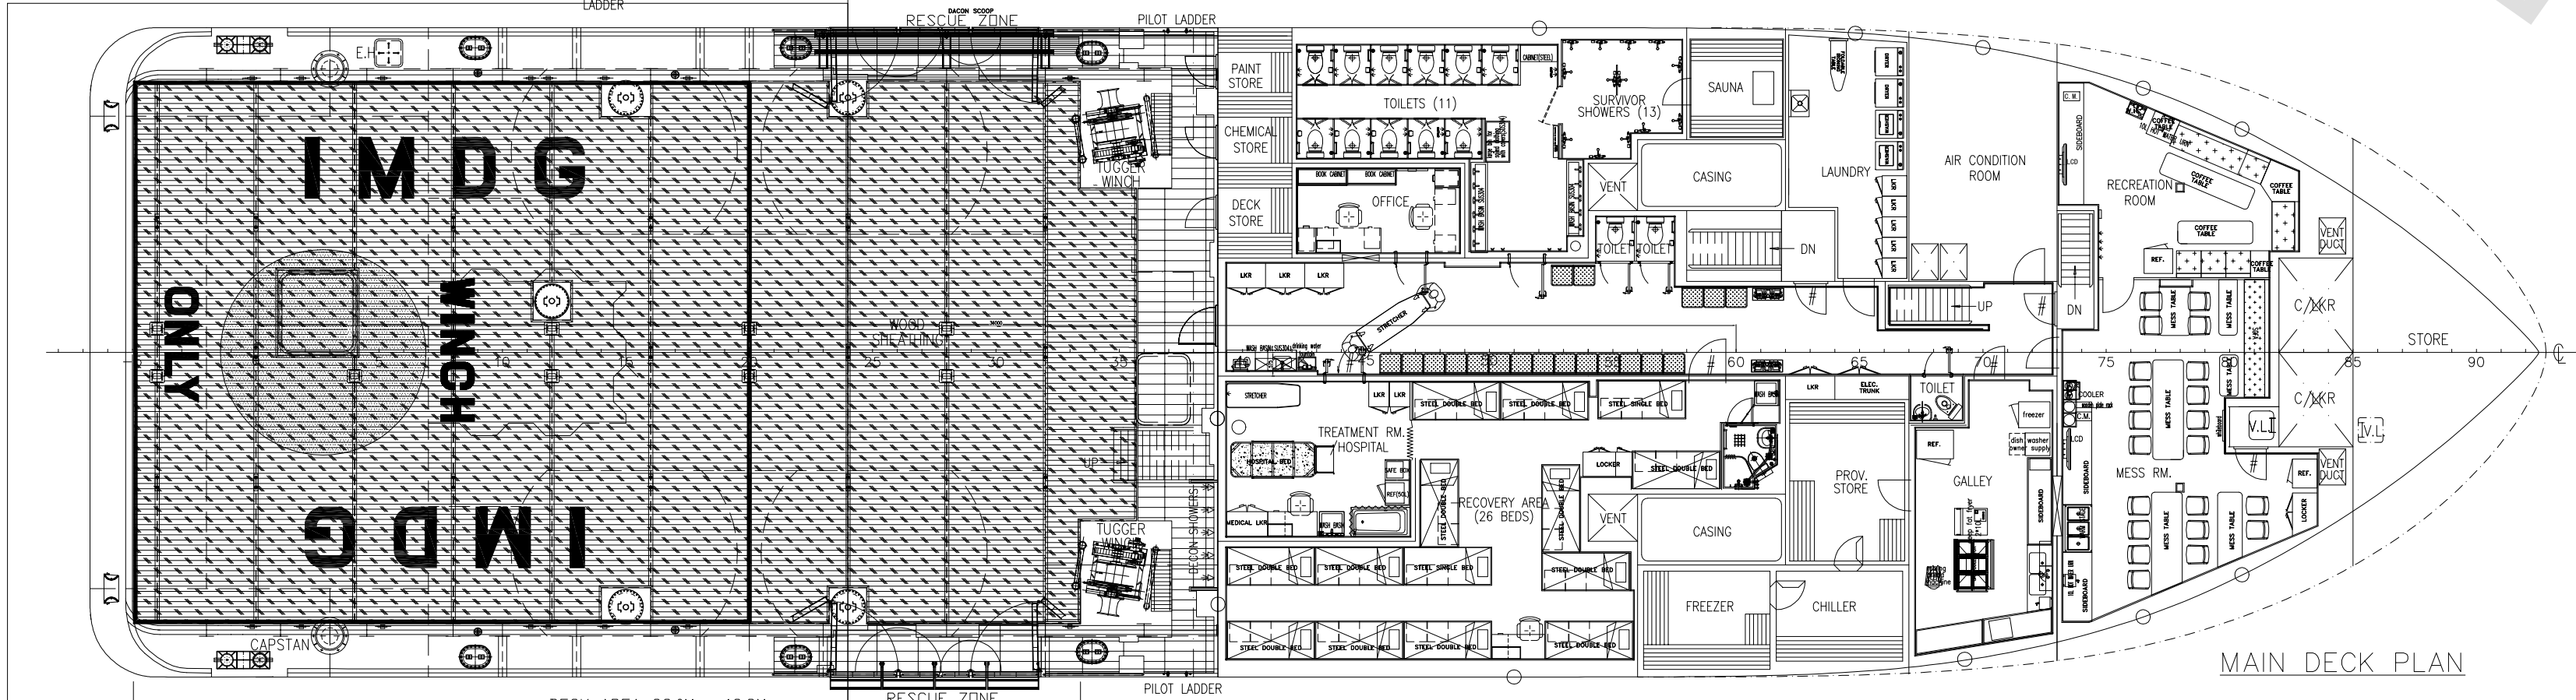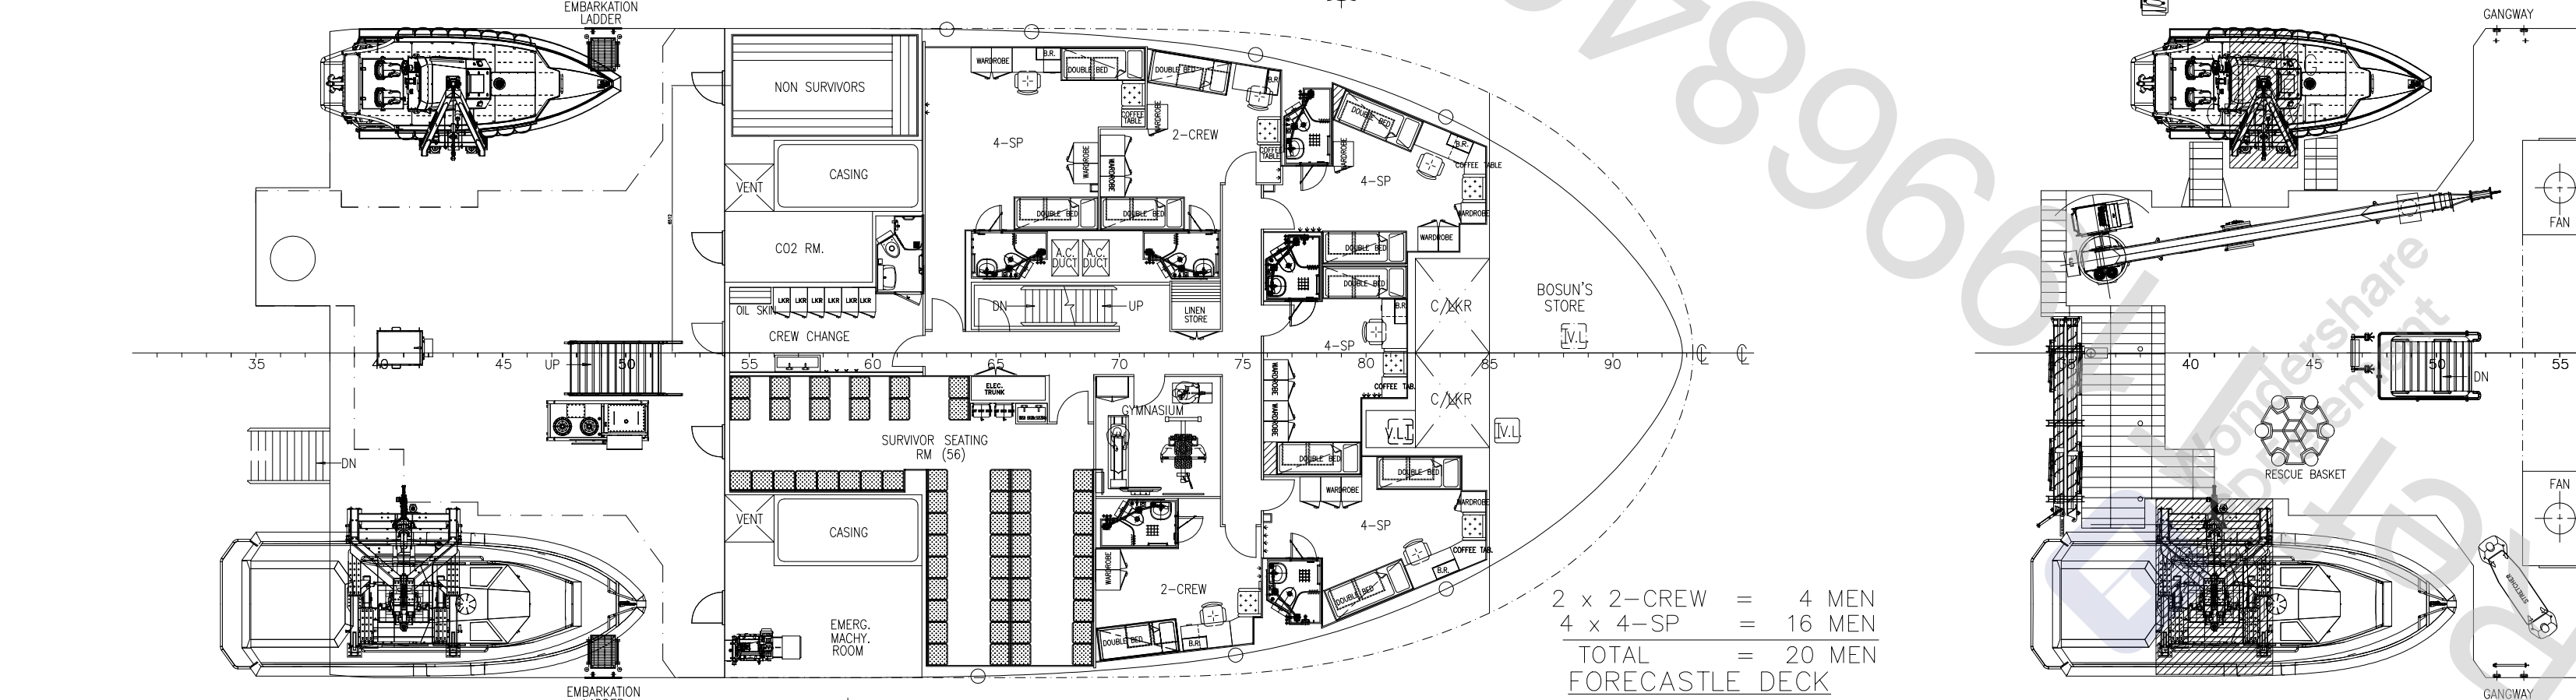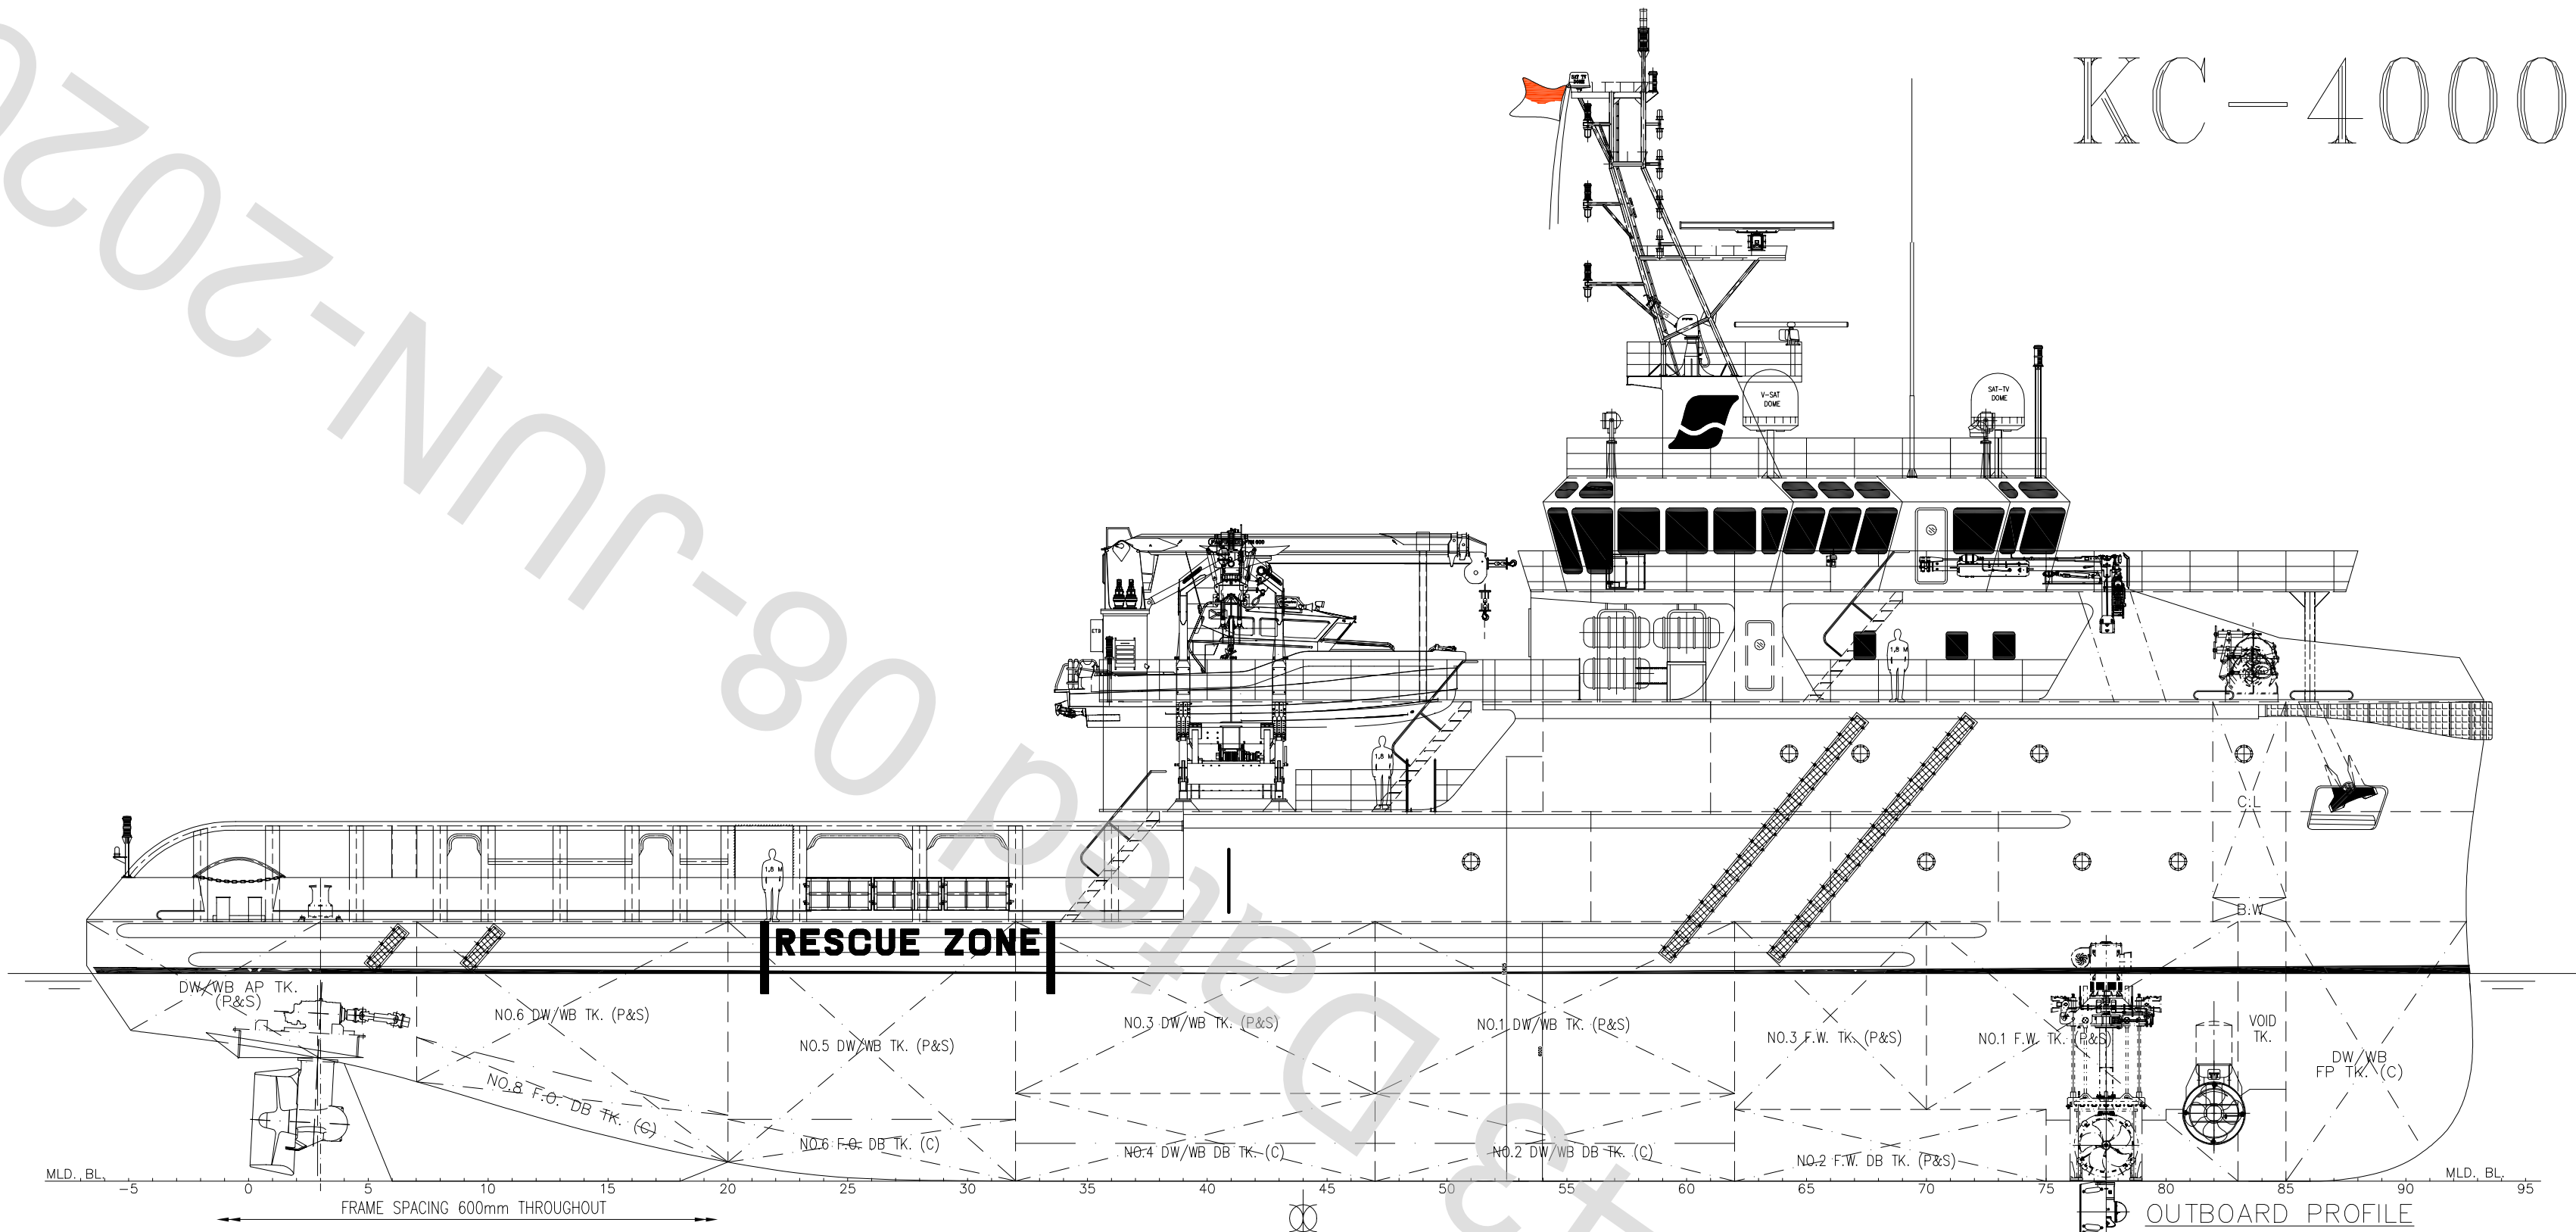


BELOW DECK PLAN

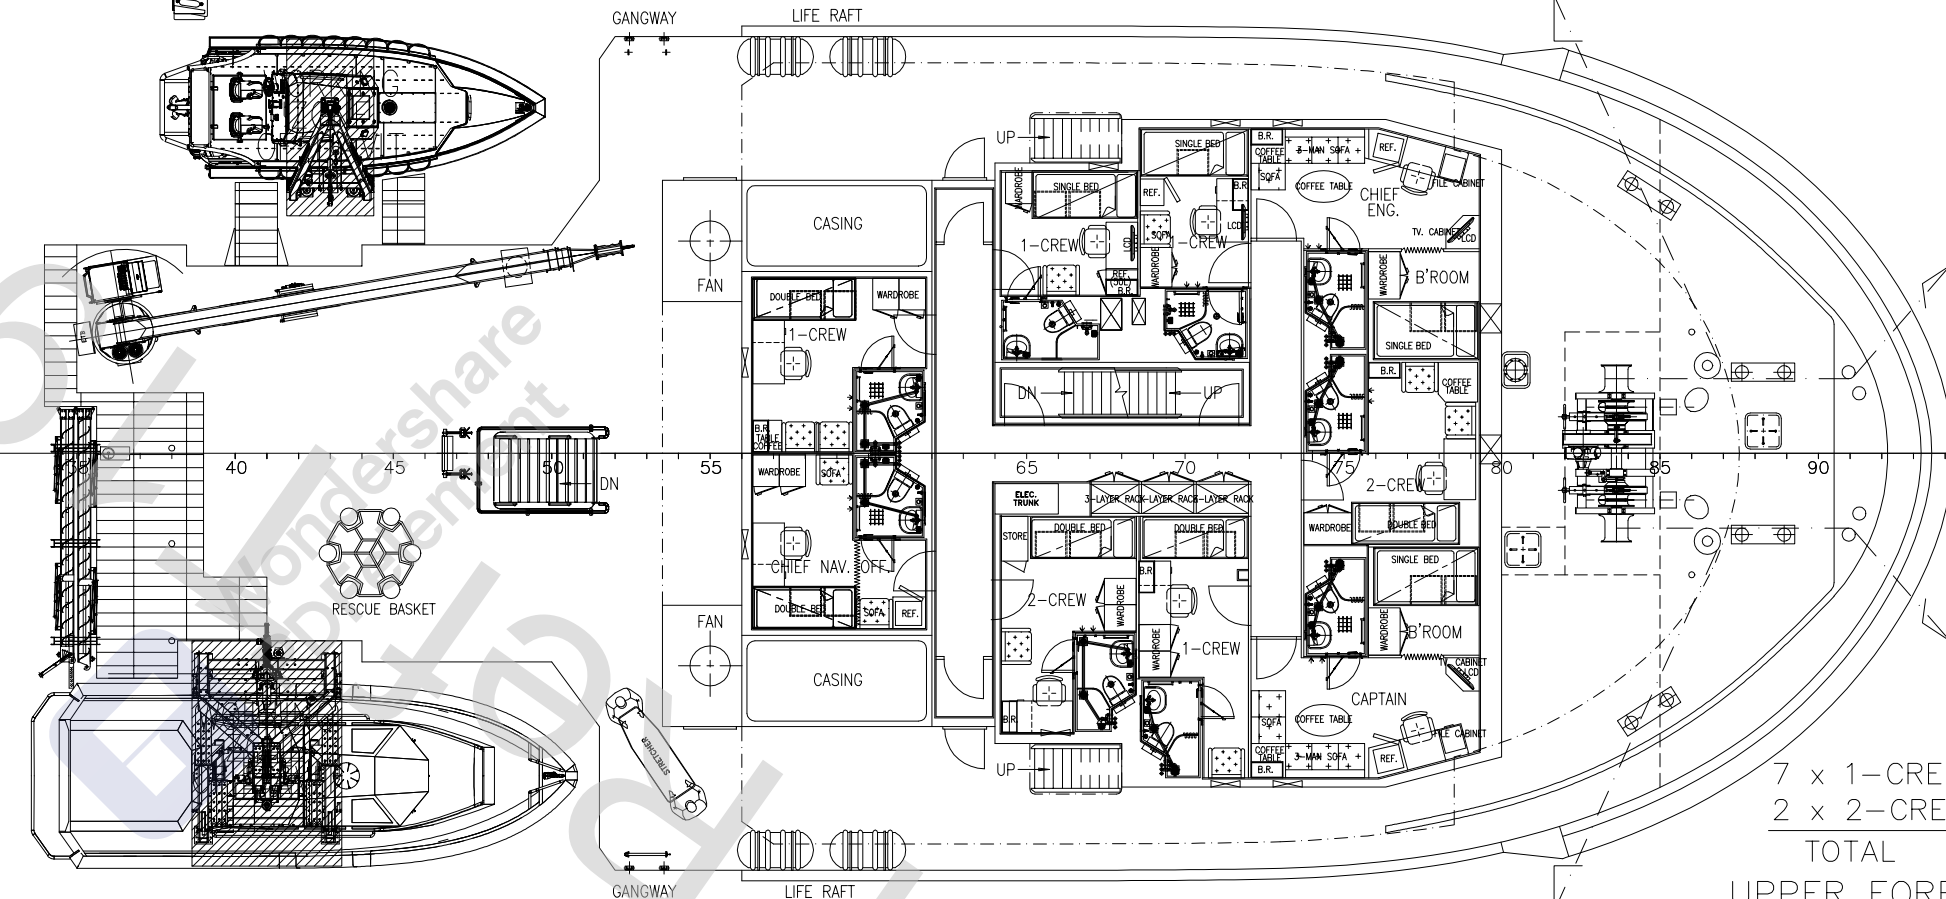

UPPER FORECASTLE DECK

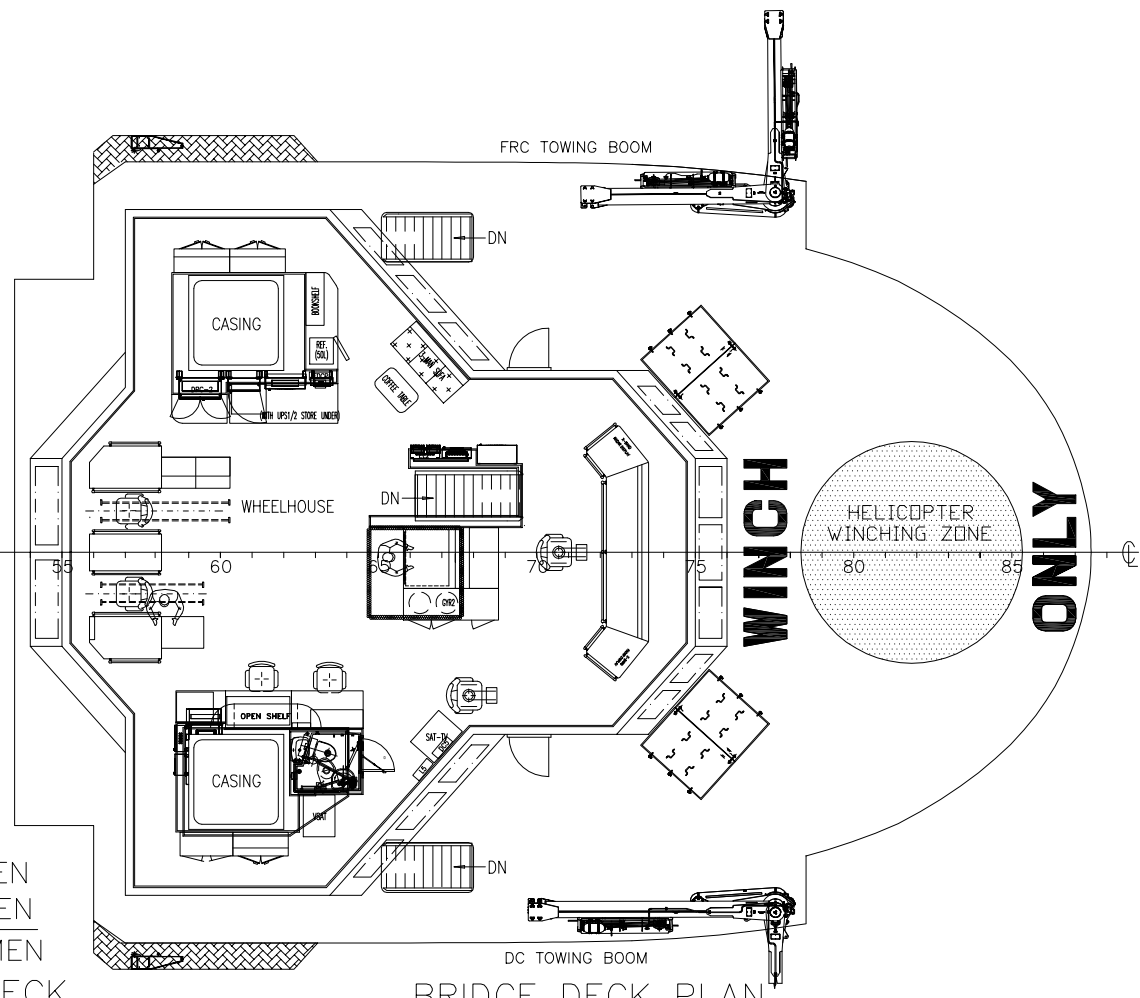


BRIDGE DECK PLAN

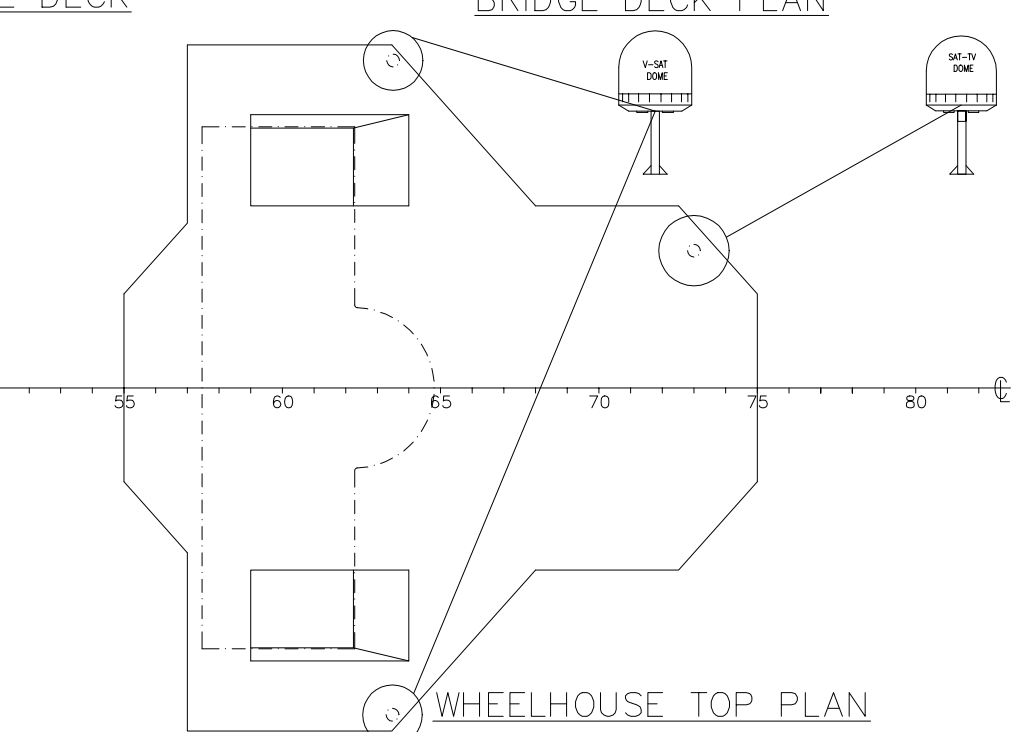

WHEELHOUSE TOP PLAN

- NOTE:-
- PLEASE NOTE MUD/BRINE/R.O. TANK SHALL CARRY RECOVERY OIL OF A FLASHING POINT EXCEEDING 60°C OR POLLUTION HAZARD ONLY SUBSTANCES HAVING A FLASHING POINT EXCEEDING 60°C LISTED IN IMO A.673(18).
 - DECK AREA FOR HANDLING OIL AND OIL-BASED LIQUID ARE TO BE PROVIDED WITH A COAMING OF AT LEAST 150MM HEIGHT AROUND ALL PUMPS, TRANSFER FLANGE, CONNECTIONS AND OTHER EQUIPMENT WHERE LEAKAGE MAY OCCUR. COAMING FOR RECOVERY OIL MAY BE OF REMOVABLE TYPE.
 - BALLAST WATER TANKS/DRILLING WATER TANKS ARE NOT DEDICATED SEAWATER BALLAST TANKS.
 - # APPROPRIATE ARRANGEMENTS TO AVOID INJURY TO PERSONS IN THE CORRIDOR SHALL BE CONSIDERED.
 - GYMNASIUM IS TO BE USED BY NO MORE THAN 3 MEN.

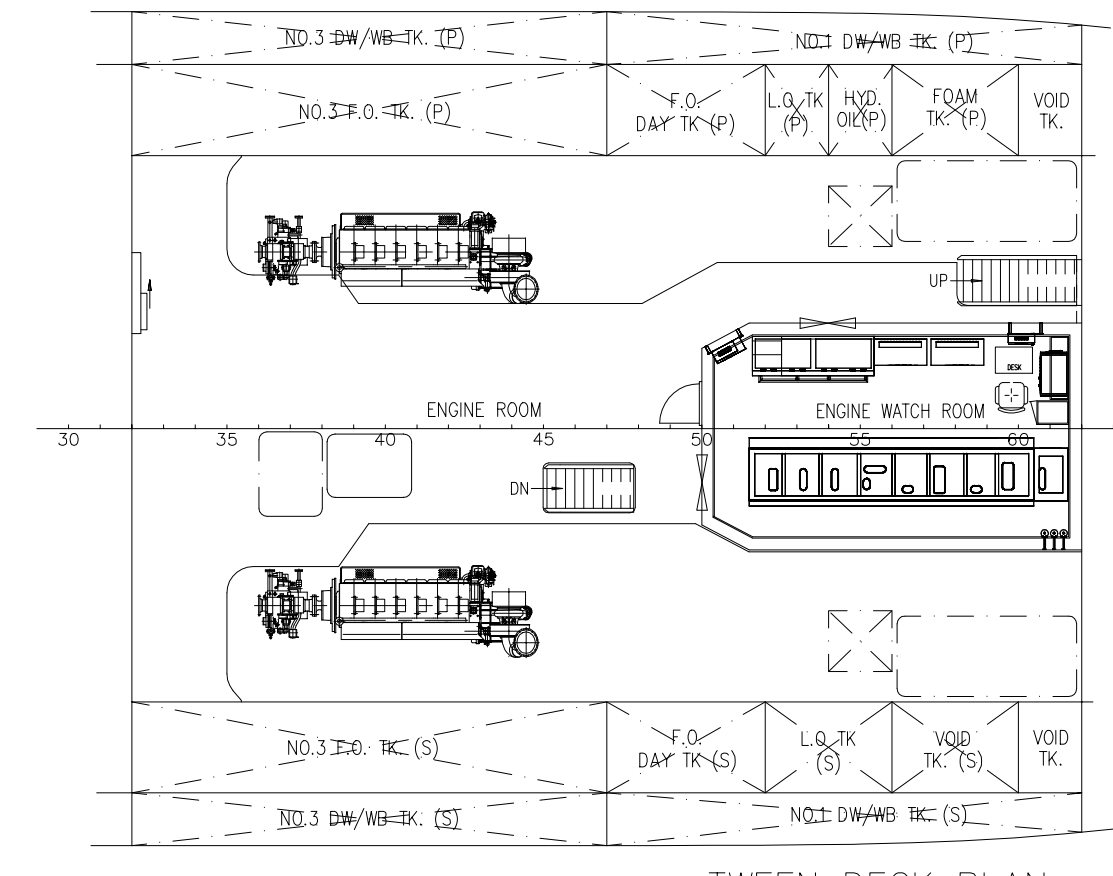

TWEEN DECK PLAN

4.	UPDATED AS PER OWNER'S COMMENT	YMY	07.05.20
3.	COMPLEMENT AMENDED AS 31	YMY	02.04.19
2.	ERRV REMARKS	YMY	04.01.19
1.	SHAFT TUNNEL REMOVED, STRUCTURE AMENDED, DRAFT TO 5.2M	YMY	11.09.13
ITEM	DETAILS OF MODIFICATION	BY	DATE

CONSULTANT

KC KHIAM CHUAN MARINE PTE LTD

31, BUKIT BATOK CRESCENT, #01-53, THE SPLENDOUR
SINGAPORE 658070 Tel+65-67753383 Fax+65-67753788
Email: khiamchuan@kcm.com.sg

PROJECT
60M EMERGENCY RESPONSE/RESCUE/FIELD SUPPORT VESSEL

TITLE
GENERAL ARRANGEMENT

CLASSIFICATION			HULL NO. DN60M-PSV-2/3/5	
DRAWN	CHECKED	SCALE	DRAWING NUMBER	REV.
HCKoh		1:150	KCM/Q678(B)-G1	4

THIS DOCUMENT AND THE INFORMATION IT CONTAIN IS COPYRIGHT AND REMAINS THE PROPERTY OF KHIAM CHUAN MARINE PTE LTD. IT IS NOT TO BE COPIED IN WHOLE OR IN PART OR DISCLOSED TO ANY THIRD PARTY FOR ANY PURPOSE WHATSOEVER WITHOUT PRIOR WRITTEN CONSENT.