

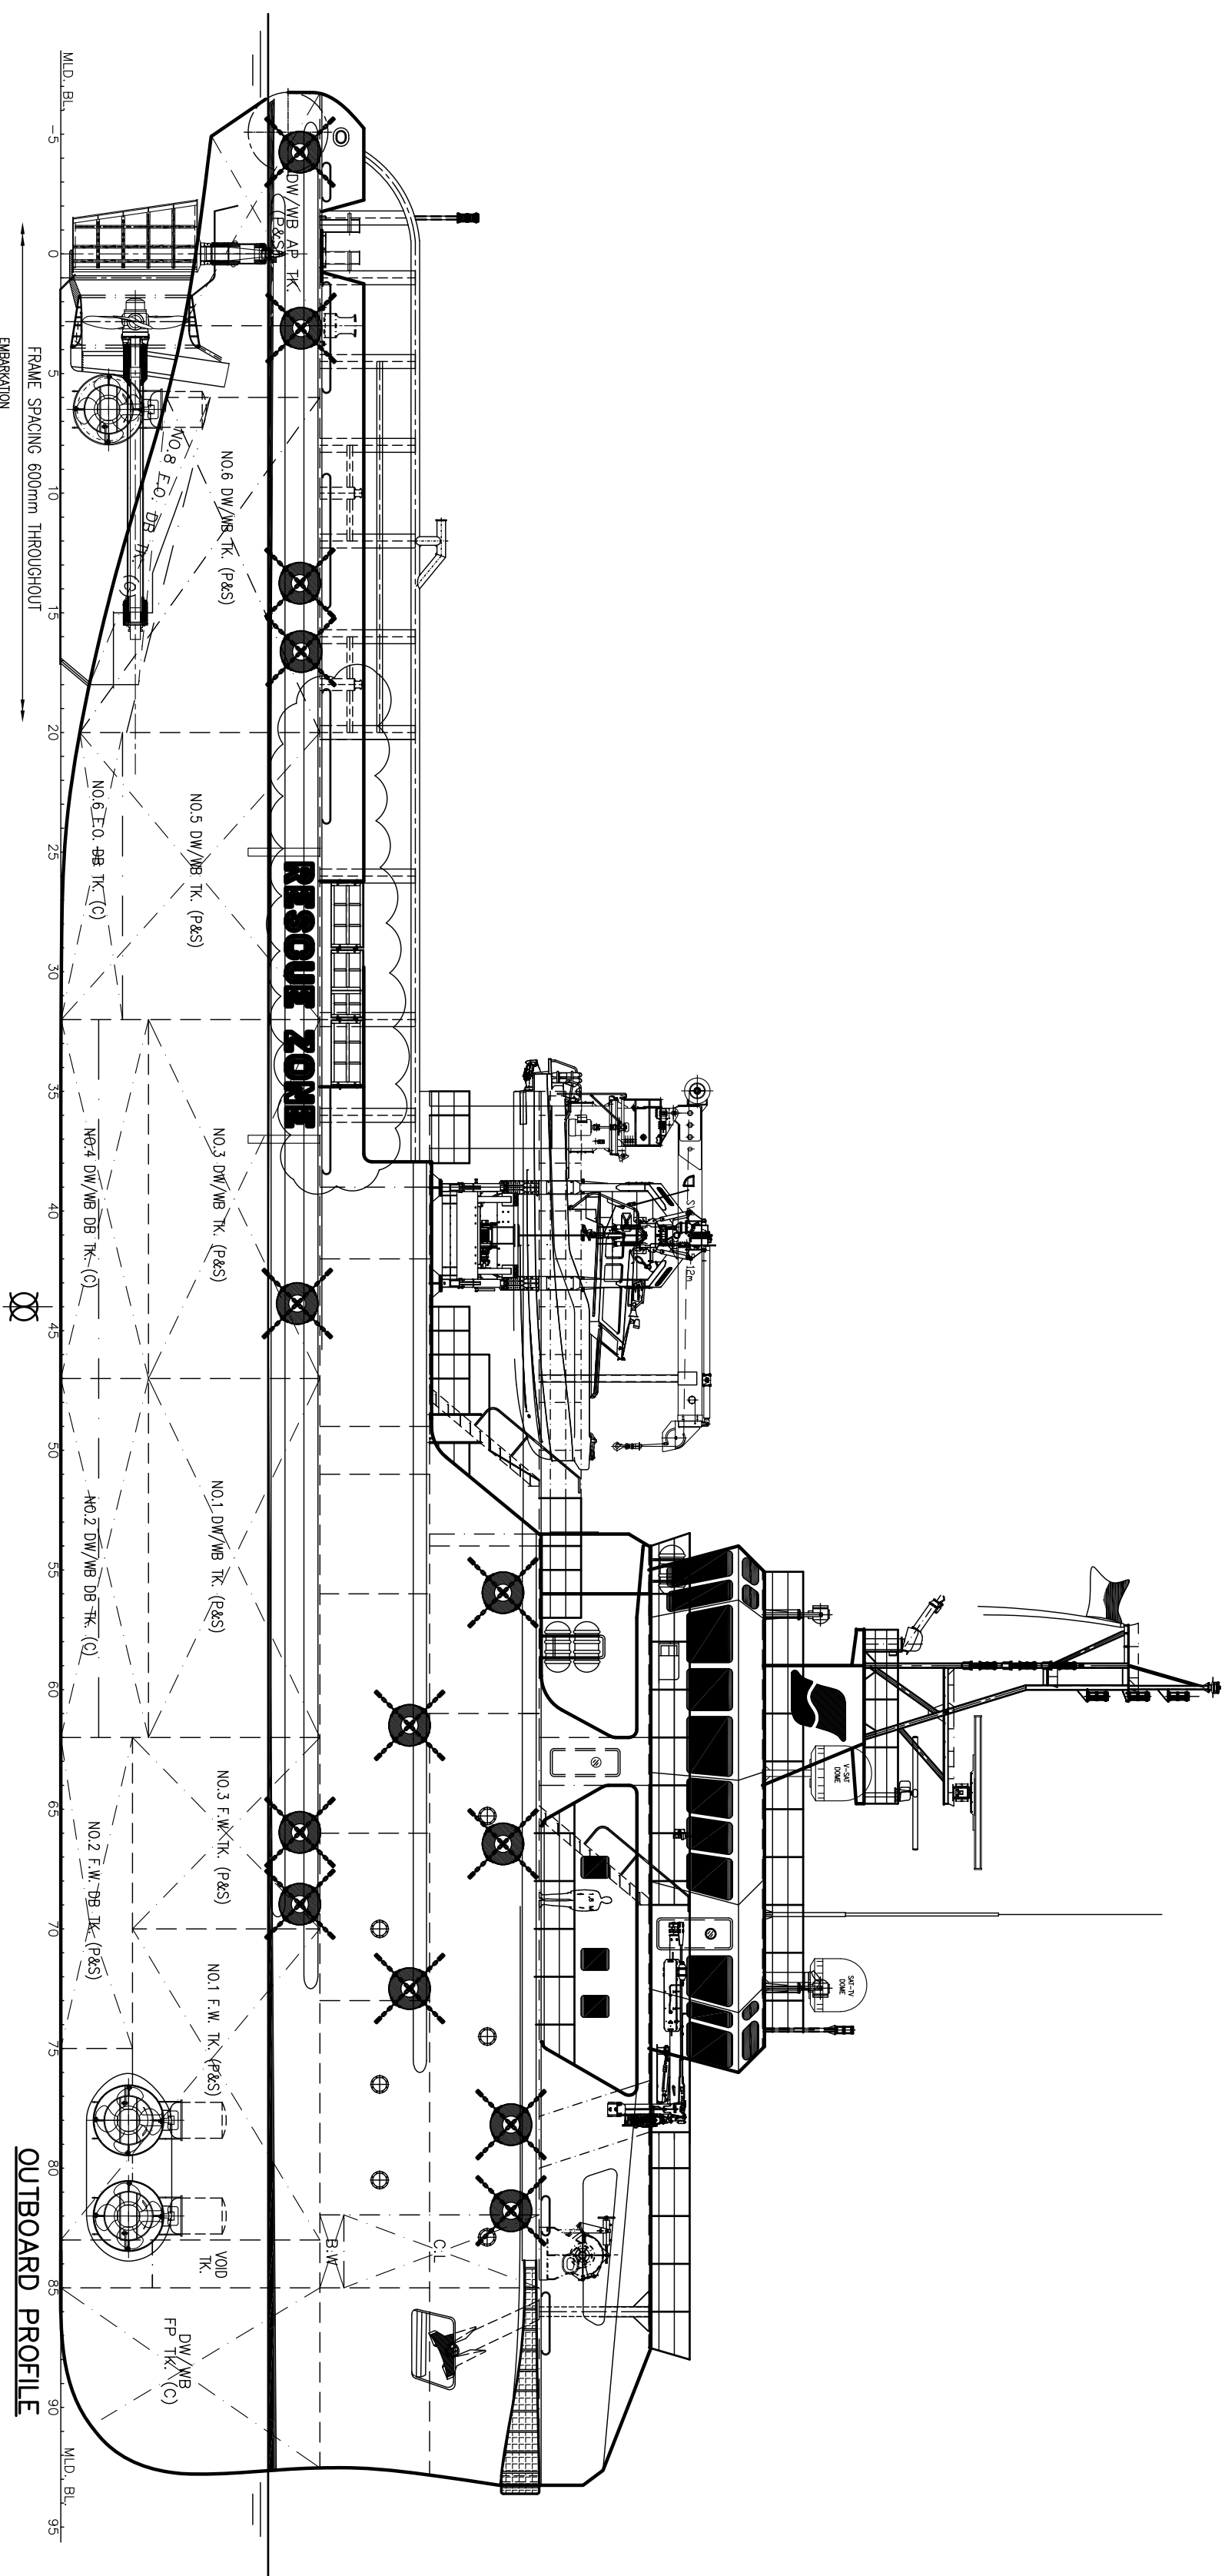
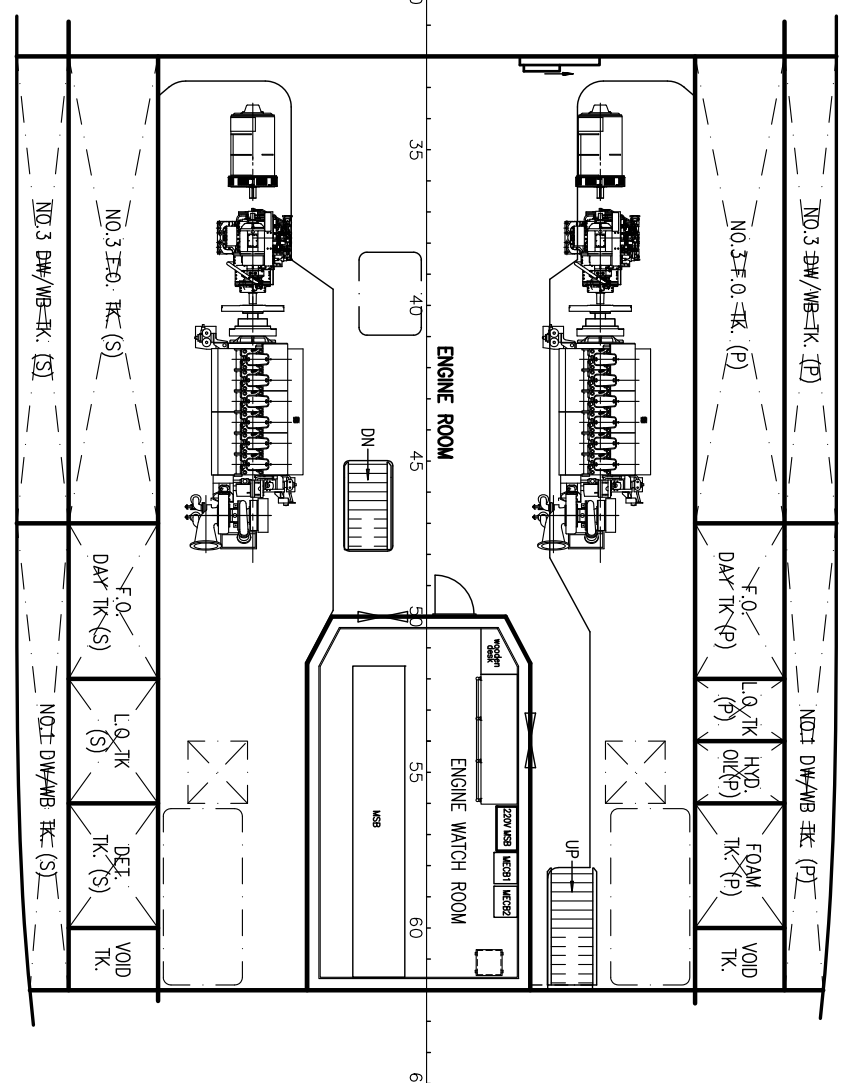
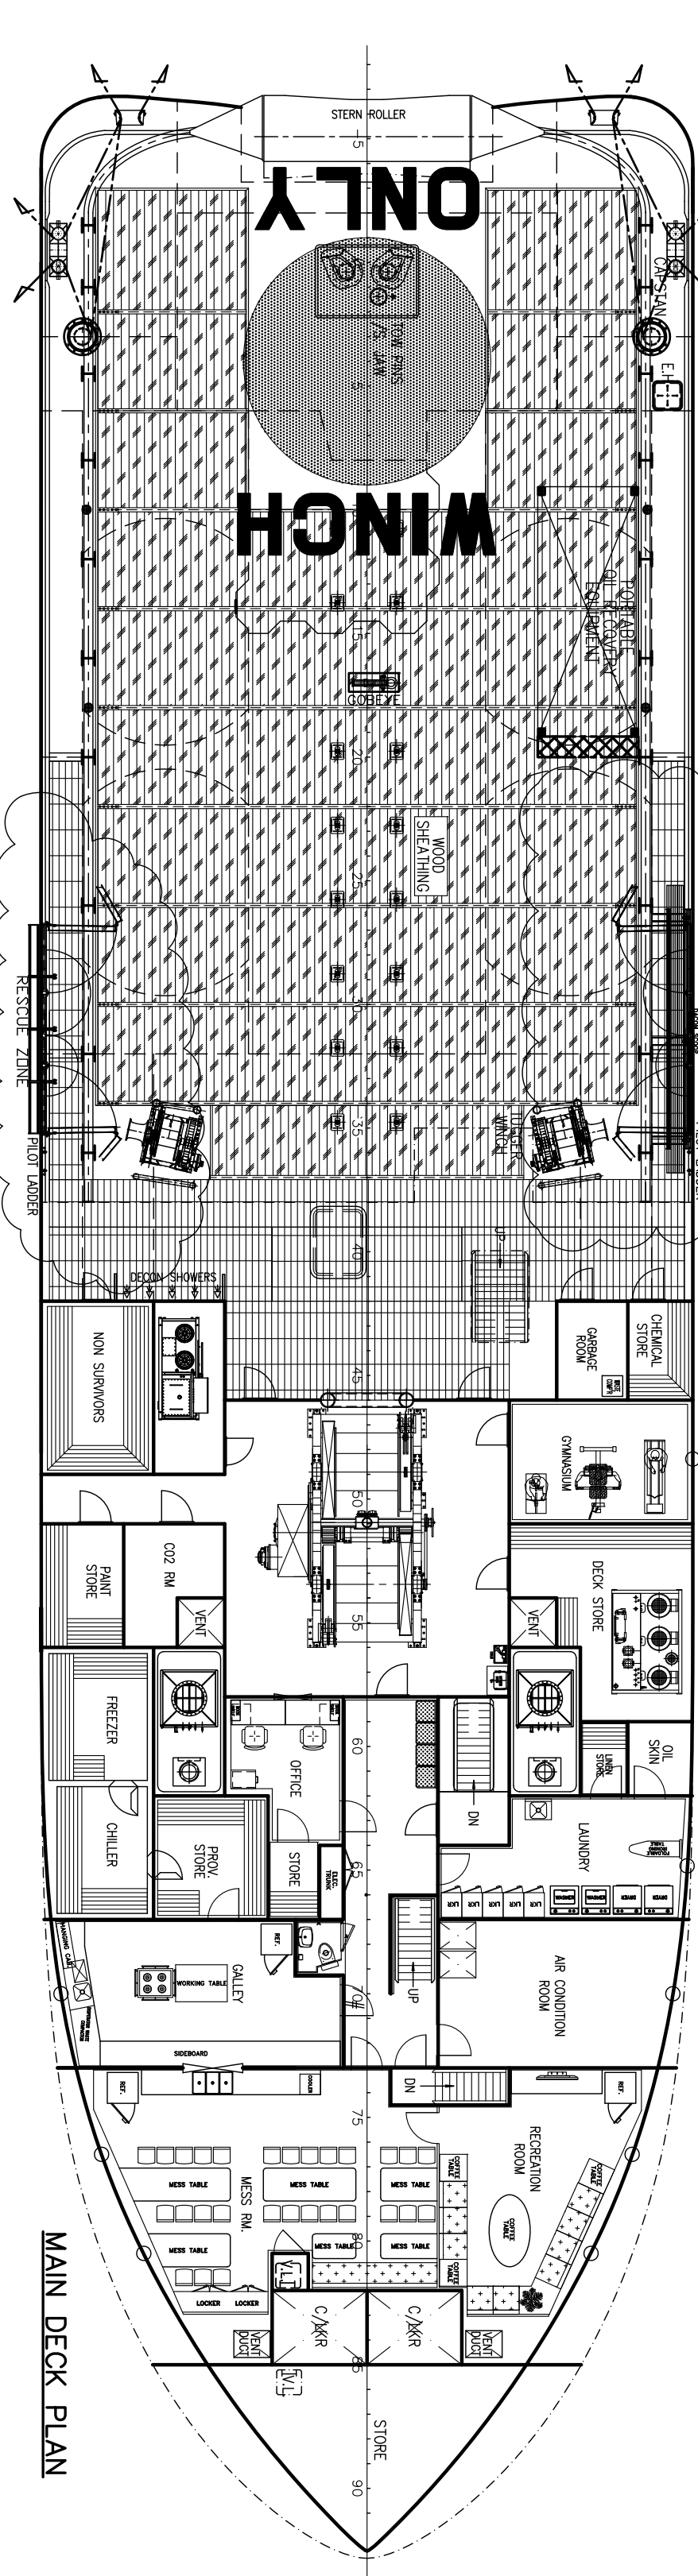
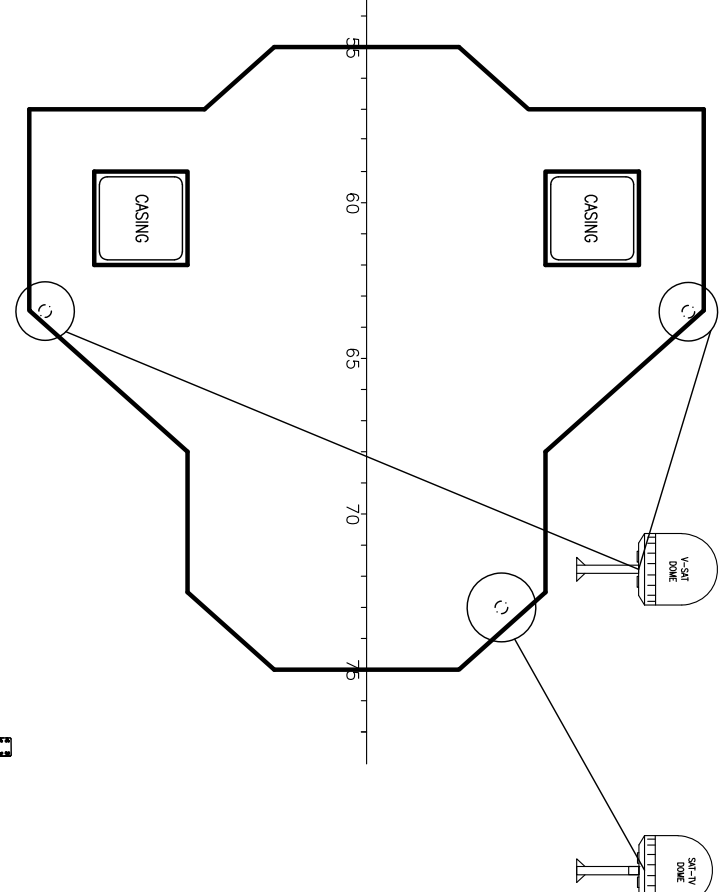
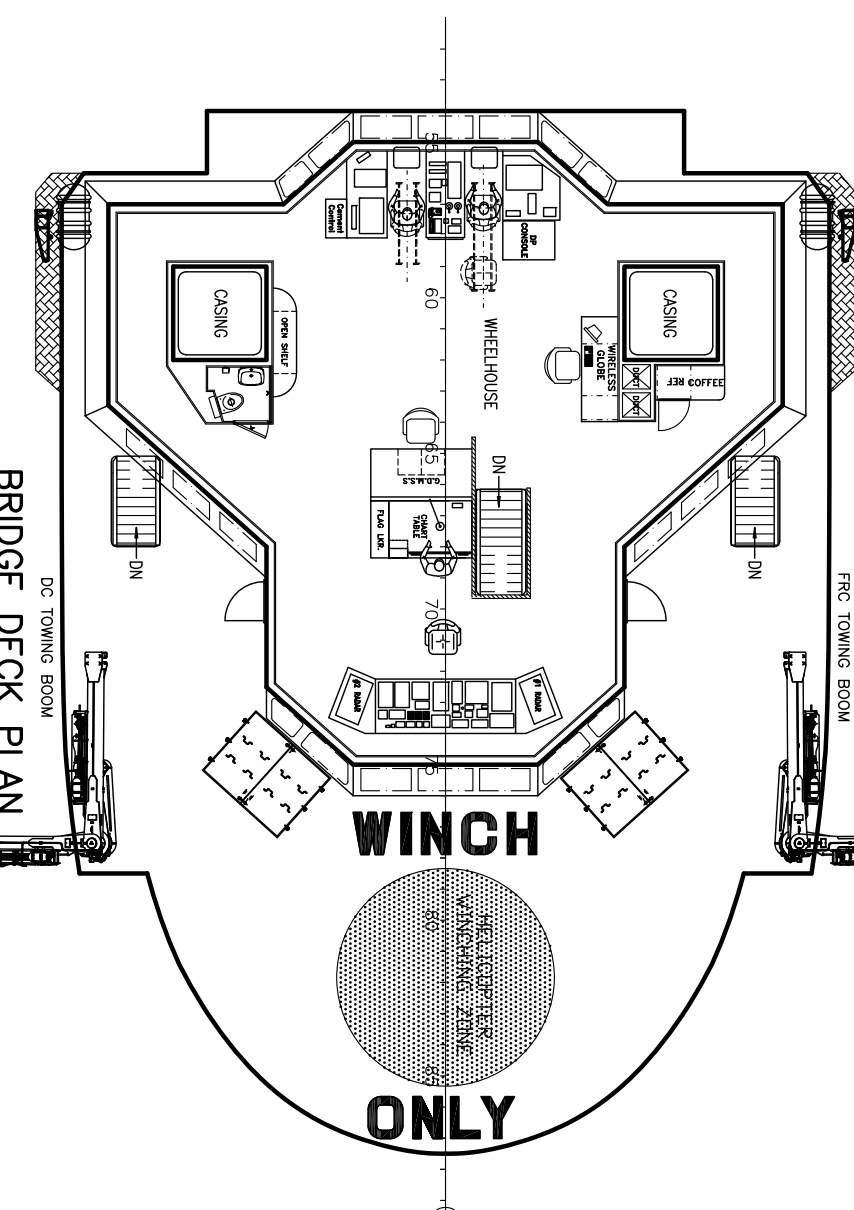


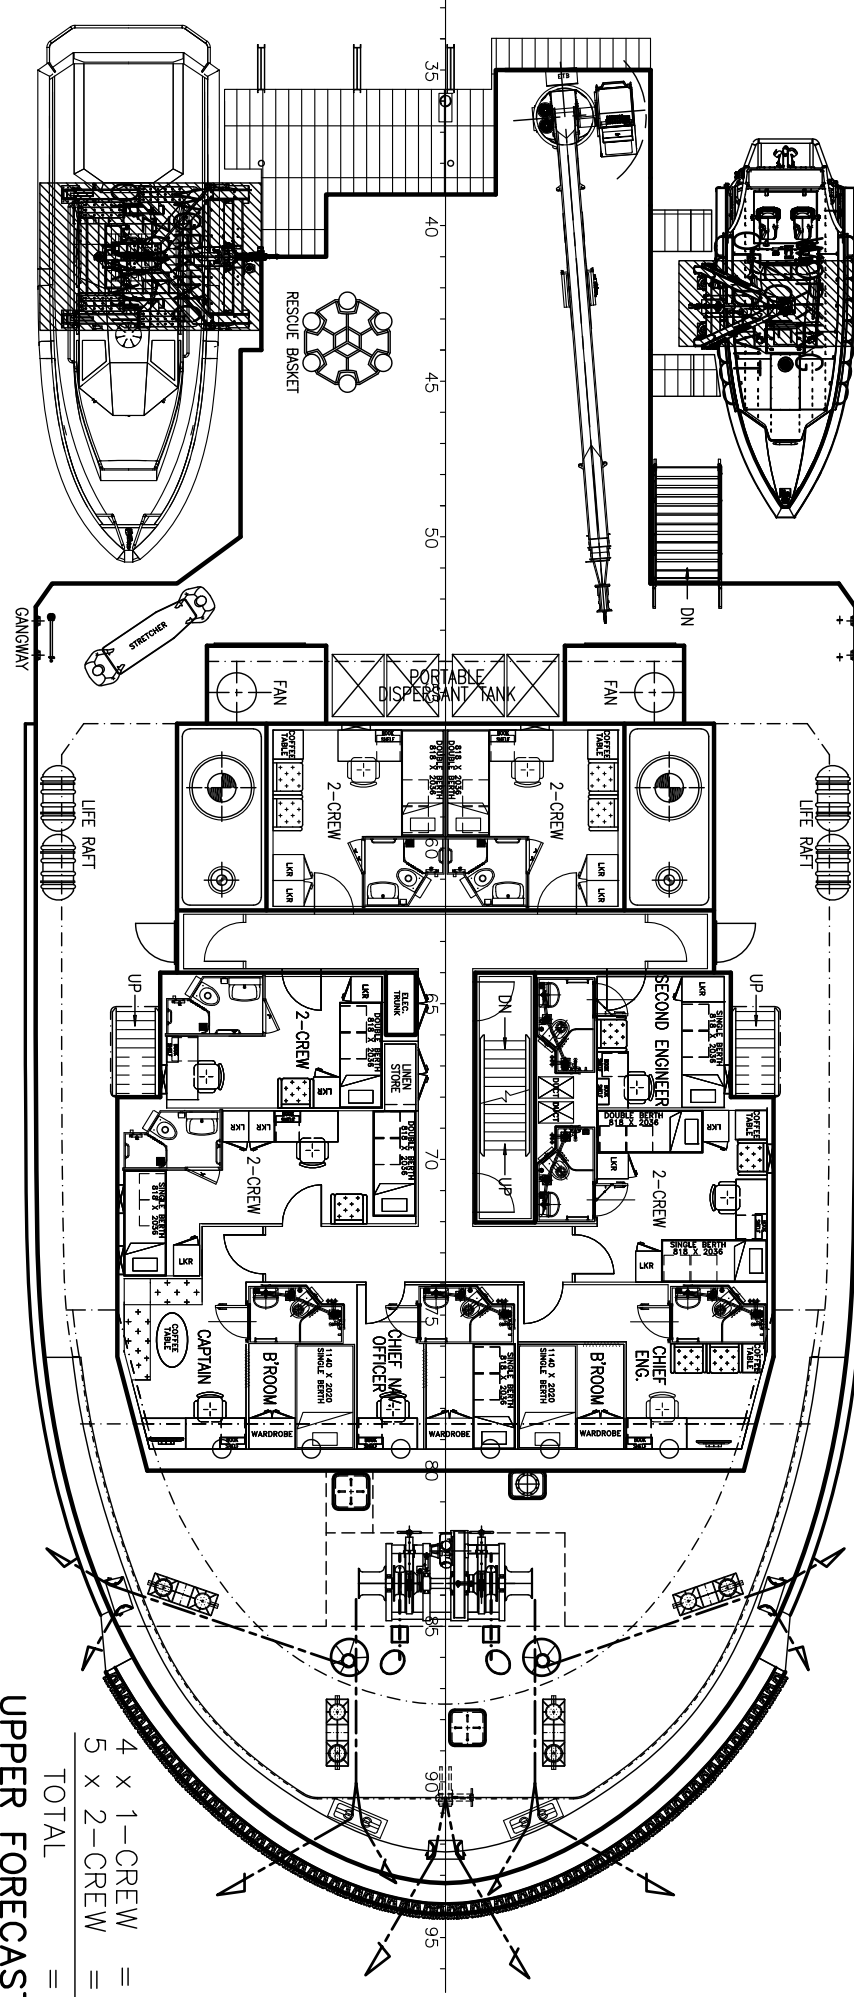


PRINCIPAL DIMENSIONS

LENGTH (O.A.)	60.000 M
LENGTH (W.L.)	59.502 M
LENGTH (B.P.)	55.593 M
BEAM (M.L.D.)	15.800 M
DEPTH (M.L.D.)	6.500 M
DESIGN DRAFT	5.200 M
FUEL OIL	530 M ³
FRESH WATER	350 M ³
DRILL WATER / W.B.	650 M ³
MUD/BRINE	350 M ³
RECOVERY OIL	280 M ³
DRY BULK TANKS (4x1500 FT ³)	170 M ³
CLEAR DECK AREA	390 M ²
DECK CARGO (DECK LOADING = 7T/M ²)	300 TONS
MAIN PROPULSION ENGINE	2 X 1920 KW
SPEED (TRIALS)	12.5 KNOTS
COMPLEMENT	16 MEN
CREW	—
SPECIAL PERSONNEL—	6 MEN

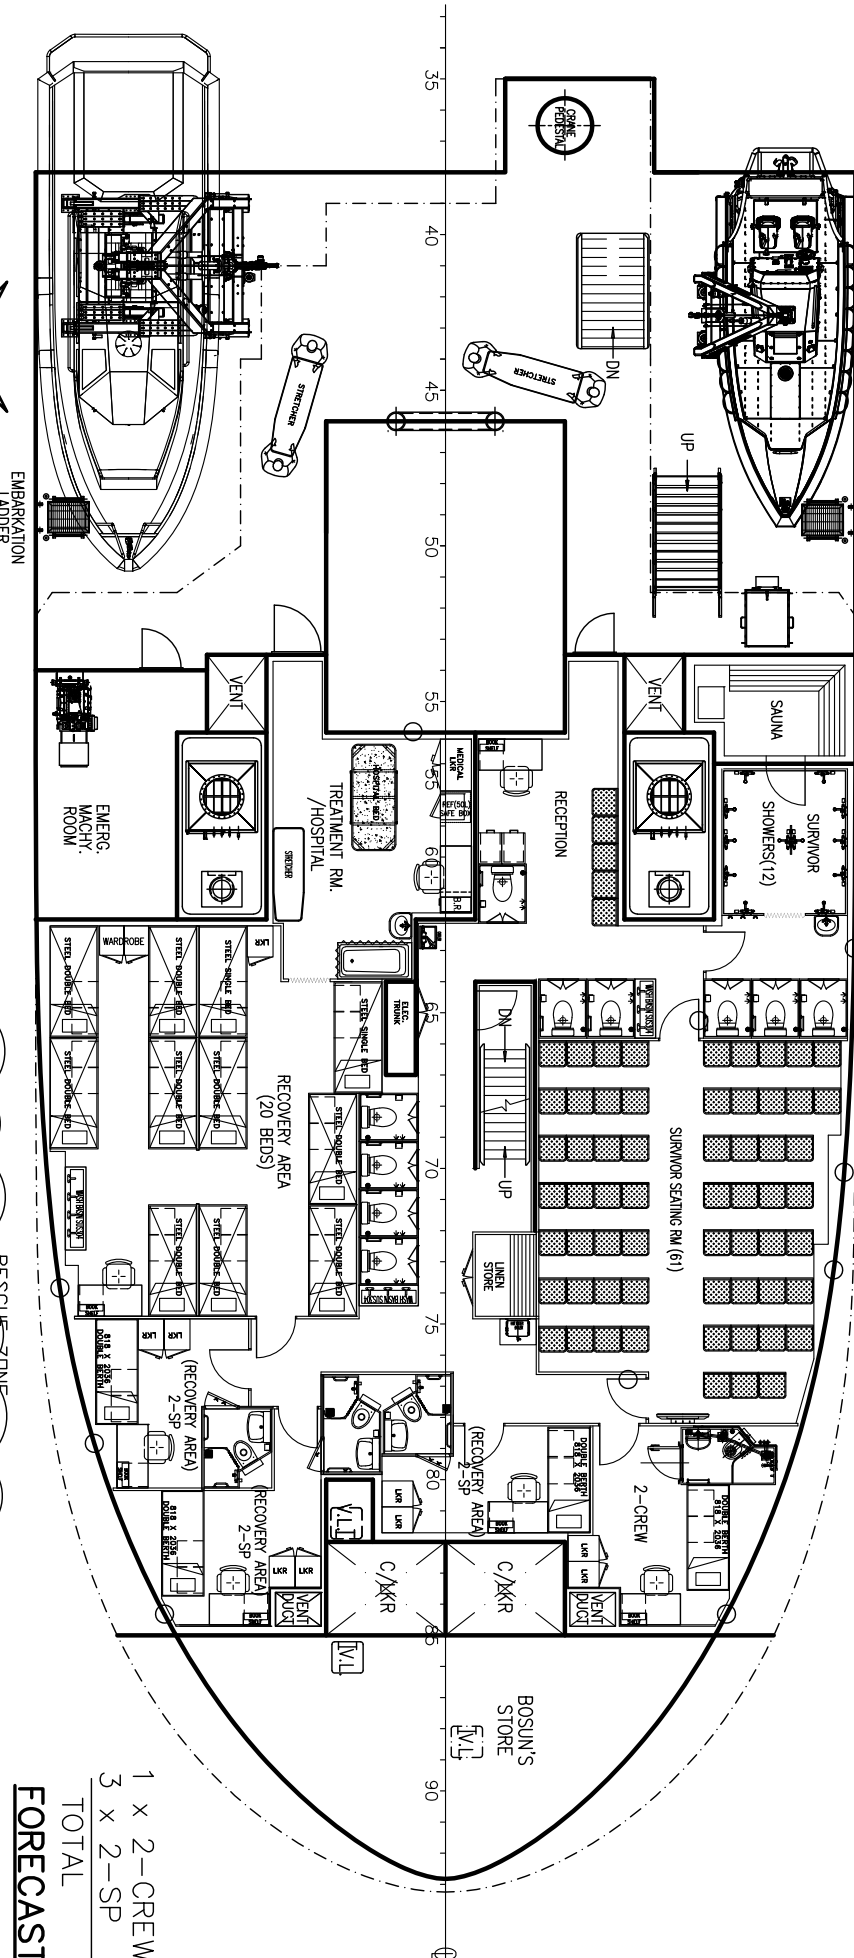

NOTE:-

1. PLEASE NOTE MUD/BREATHING TANK SHALL CARRY RECOVERY OIL OF A FLASHING POINT EXCEEDING 60°C (140°F) AND HAZARDOUS SUBSTANCES HAVING A FLASHING POINT EXCEEDING 60°C (140°F).
2. DECK AREA FOR HANDLING OIL AND OIL-BASED LIQUID ARE TO BE PROVIDED WITH A COATING OF AT LEAST 150MM HEIGHT AROUND ALL PUMPS, TRANSFER FLANGE, CONNECTIONS AND OTHER EQUIPMENT WHERE LEAKAGE MAY OCCUR. COATING FOR RECOVERY OIL MAY BE OF REMOVABLE TYPE.
3. BALLAST WATER / DRILLING WATER TANKS ARE NOT DEDICATED SEAWATER BALLAST TANKS.
4. APPROPRIATE ARRANGEMENTS TO AVOID INJURY TO PERSONS IN THE CORRIDOR SHALL BE CONSIDERED.

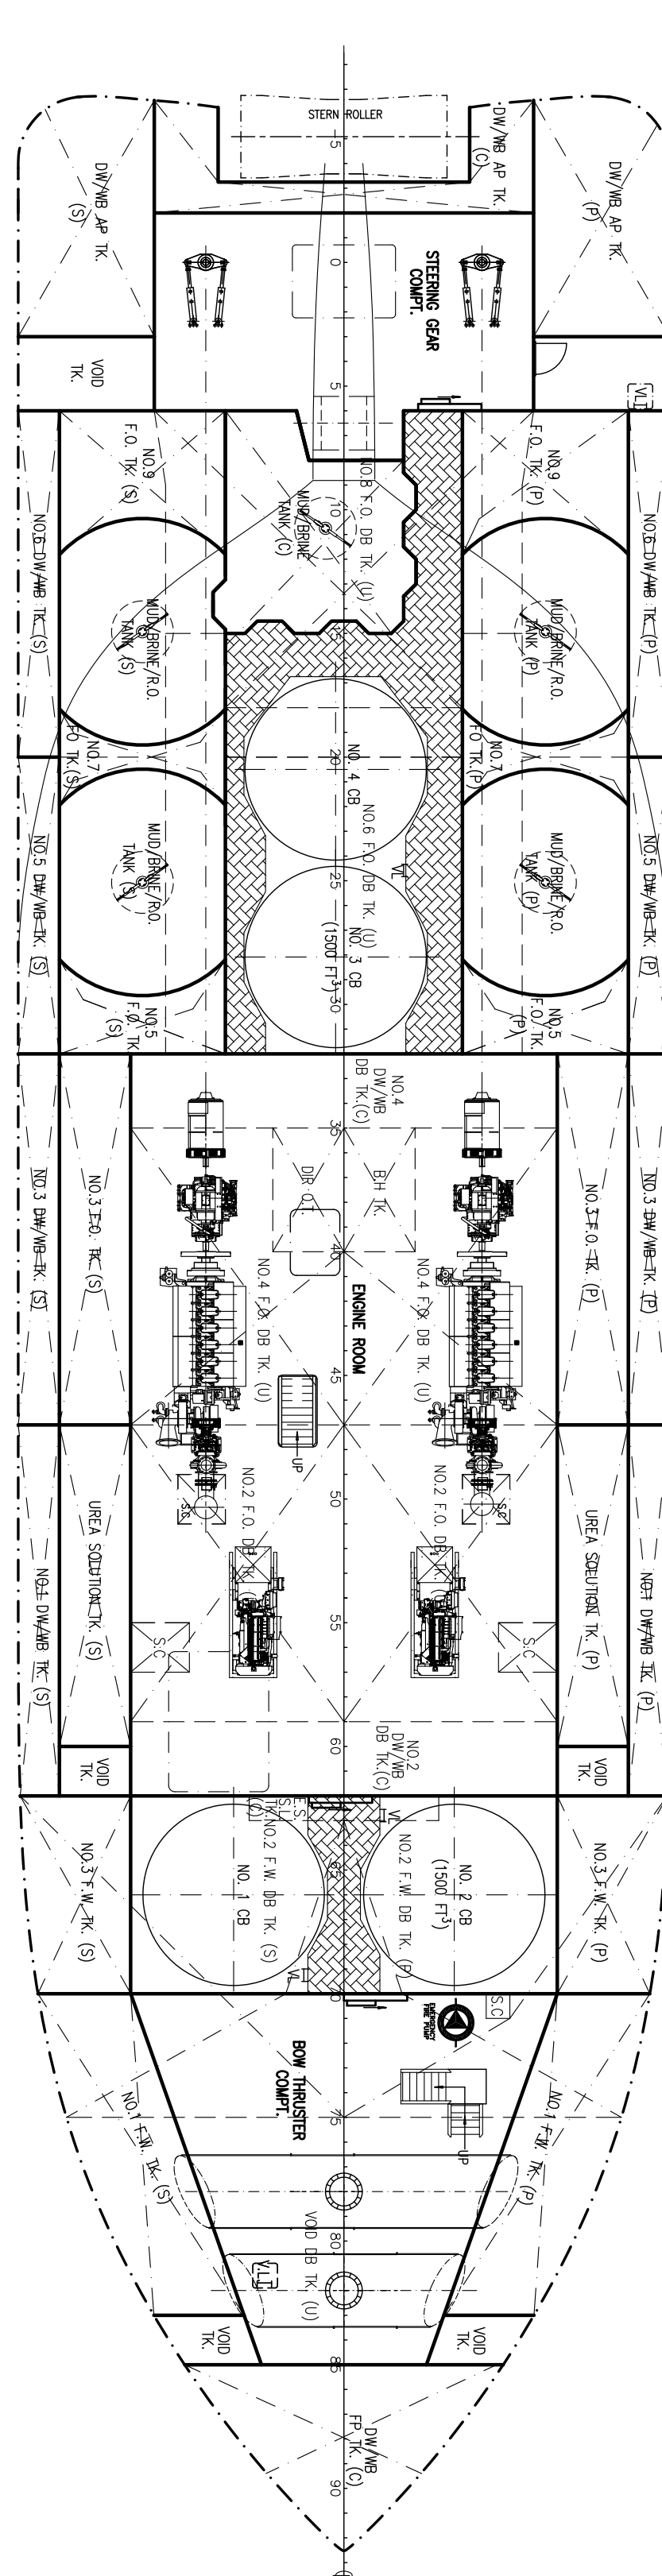

C1-9	RESERVE ZONE SHIFT AND	MONTH 22,10,25
C1-8	ERRY ACCOMMODATION RELOCATED ON THE FORECAST DECK	MONTH 28,09,25
C1-7	MOVING WHICH RE-INSTALL TO ORIGINAL POSITION	MONTH 17,09,25
C1-6	DECK DECK JAMMED AS 300T	MONTH 1,10,25
C1-5	ACCOMMODATION LAYOUT ON UPPER FORECAST DECK UPDATED	MONTH 20,10,25
C1-4	MOVING WHICH AND BULKHEAD RELOCATED TO RS-50	MONTH 10,10,25
C1-3	NO.2 BOW THRUSTER REMAIN THE ORIGINAL FIXED BOW THRUSTER	MONTH 12,03,25
C1-2	NO.1 BOW THRUSTER REPAIRED BY THE DROPPED THRUSTER	MONTH 05,03,25
C1-1	REPAIRABLE BOW THRUSTER ADDED	MONTH 29,02,25
	DETAILS OF MODIFICATION	
	DATE	BY

KHIAM CHUAN
MARINE PTE LTD
31, BUKIT BATOK CRESCENT, #01-53, THE SPLENDOR
SINGAPORE 65070 Tel+65- 67753383 Fax+65- 67753788
Email: khiamechuan@kcm.com.sg

60M EMERGENCY RESPONSE/RESCUE/FIELD SUPPORT VESSEL	TITLE
GENERAL ARRANGEMENT	

CLASSIFICATION			FILE NO.	
DRAWING	CHECKED	SCALE	DRAWING NUMBER	REV.
HG:oh		1:150	KM/0678(c)-G1	C1-5
17/09/25				

THIS DOCUMENT AND THE INFORMATION IT CONTAINS IS CONFIDENTIAL